

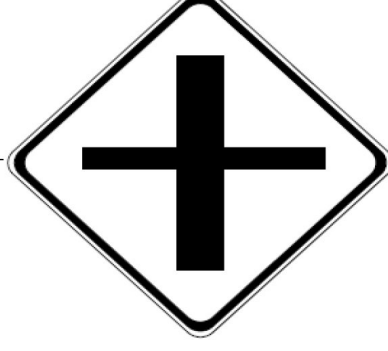




DIRECTION	MILEPOINT	LOCATION CODE (SHEET 2)	SIGN CODE	WIDTH (IN)	HEIGHT (IN)	SHEETING REMARKS	SIGN LEGEND	NEW SIGNS		EXISTING SIGNS			EXIST POST		NUMBER OF NEW POSTS	SQUARE STEEL (IN)			TUBULAR STEEL Ø (IN)				SIGN FRAME REQUIRED	REMARKS	SIGN DETAIL			
								"A"	"B"	RETAIN	SALVAGE FROM	SALVAGE TO	REMOVE	RETAIN		REMOVE	1.75	2.00	2.50	3.00	3.50	4.00			5.00	DETAIL IN SHS	DETAIL ON SHEET NUMBER	DETAIL ON STD SHEET NUMBER
																	(LB / FT)			(LB / FT)								
CORNWALL WESTBOUND							FY-FLUORESCENT YELLOW FYG-FLUORESCENT YELLOW GREEN															"SHS"-STANDARD HIGHWAY SIGNS						
WB	2.000	F	W11-3	30	30			6.25						1		X							INSTALL AT EDGE OF FIELD AND WOODS	X				
		F	W7-3A	24	18			3.00																X				
WB	1.327	F	W1-10R	30	30		MODIFIED RIGHT CURVE			1																		
WB	1.284	F	W11-8	30	30		FIRE ENGINE			1																		
WB	1.233	F	W2-1M	30	30							1																
		F	W2-1Mb	30	30			6.25						1		X										6		
WB	1.156	G	VR-017	24	30		LEGAL LOAD LIMIT 24000 LBS			1																		
WB	1.150	H	R1-1	30	30		STOP			1																		
WB	0.560	G	VR-017	24	30							1					X											
		G	VR-017	24	30			5.00						1		X							WEST ST (TH-4)			E-141		
WB	0.550	H	R1-1	30	30							1																
		H	R1-1	30	30			6.25						1		X							WEST ST (TH-4)	X				
WB	0.256	F	W1-2L	30	30		LEFT CURVE AHEAD				1												RELOCATE TO MP 0.200					
		F	W13-1	18	18		40 MPH PLAQUE				1																	
WB	0.200	F	W8-5	30	30		SLIPPERY WHEN WET					1																
SIGN SUMMARY SHEET							SHEET TOTALS	26.75	0.00	4	2	0	4	0	0	4	60							PROJECT NAME: Statewide - Northwest Region				
								SF	SF	EA	EA	EA	EA	EA	EA	EA	FT						PROJECT NUMBER: STPG SIGN(30)					
VERMONT AGENCY OF TRANSPORTATION							TOWN DIRECTIONAL TOTALS	60.3	0.0	5.0	2.0	2.0	13	0.0	0.0	10	150.0							FILE NAME: Cornwall WB.xls				
																							PLOT DATE: 8/11/2010					
																							PROJECT MANAGER: A. Gamble					
																							DESIGNED BY: T. Guazzoni					
																							CORNWALL VT 74 WESTBOUND SHEET 2					
																							CHECKED BY: A. Gamble					
																							SHEET 65 OF 131					