


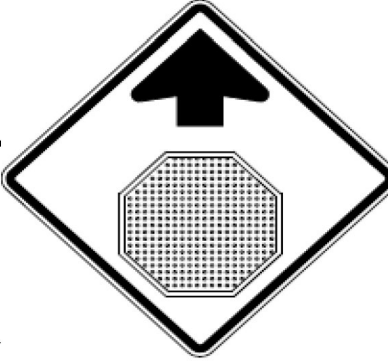




DIRECTION	MILEPOINT	LOCATION CODE (SHEET 2)	SIGN CODE	WIDTH (IN)	HEIGHT (IN)	SHEETING REMARKS	SIGN LEGEND	NEW SIGNS		EXISTING SIGNS			EXIST POST		NUMBER OF NEW POSTS	SQUARE STEEL (IN)			TUBULAR STEEL Ø (IN)				SIGN FRAME REQUIRED	REMARKS	SIGN DETAIL				
								"A"	"B"	RETAIN	SALVAGE FROM	SALVAGE TO	REMOVE	RETAIN		REMOVE	1.75	2.00	2.50	FOUNDATION	3.00	3.50			4.00	5.00	DETAIL IN SHS	DETAIL ON SHEET NUMBER	DETAIL ON STD SHEET NUMBER
																	(LB / FT)				(LB / FT)								
MIDDLEBURY NORTHBOUND							FY-FLUORESCENT YELLOW FYG-FLUORESCENT YELLOW GREEN															"SHS"-STANDARD HIGHWAY SIGNS							
			A	W3-1	36	36		9.00						2	X									X					
NB	0.577		A	R1-1	30	30	STOP			1																			
			A	R1-3	12	6	4-WAY			1																			
NB	0.605		A	R8-3A	24	24	 					1		X															
			A	R2-1	24	30						1																	
			A	R8-3A	24	24								1	X												X		
			A	R2-1	24	30																						X	
NB	0.630		A	M3-1	24	12						1		X															
			A	M1-5A	30	24						1																	
			A	M3-1	24	12								1	X														
			A	M1-5	30	24																					E-136B		
NB	0.690		A	R8-3A	24	24	 					1		X															
			A	M4-6P	24	12						1																	
			A	M4-6P	24	12								1	X														
			A	R8-3A	24	24																						X	
SIGN SUMMARY SHEET							SHEET TOTALS	31.00	0.00	2	0	0	6	0	0	5	75												
VERMONT AGENCY OF TRANSPORTATION							TOWN DIRECTIONAL TOTALS	SF	SF	EA	EA	EA	EA	EA	EA	EA	EA	EA	EA	EA	EA	EA	EA	EA	EA	EA	EA	EA	EA
							330.0	0.0	10.0	1.0	1.0	62	0.0	0.0	46	690.0													
															PROJECT NAME:	Statewide - Northwest Region													
															PROJECT NUMBER:	STPG SIGN(30)													
															FILE NAME:	Middlebury EB.xls					PLOT DATE:	8/11/2010							
															PROJECT MANAGER:	A. Gamble					DRAWN BY:	T. Guazzoni							
															DESIGNED BY:	T. Guazzoni					CHECKED BY:	A. Gamble							
															MIDDLEBURY VT116 NB SHEET 6	SHEET 72 OF 131													