



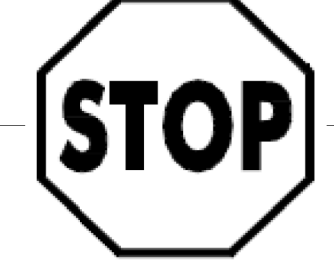



DIRECTION	MILEPOINT	LOCATION CODE (SHEET 2)	SIGN CODE	WIDTH (IN)	HEIGHT (IN)	SHEETING REMARKS	SIGN LEGEND	NEW SIGNS		EXISTING SIGNS				EXIST POST		NUMBER OF NEW POSTS	SQUARE STEEL (IN)			TUBULAR STEEL Ø (IN)				SIGN FRAME REQUIRED	REMARKS	SIGN DETAIL		
								"A"	"B"	RETAIN	SALVAGE FROM	SALVAGE TO	REMOVE	RETAIN	REMOVE		1.75	2.00	2.50	3.00	3.50	4.00	5.00			DETAIL IN SHS	DETAIL ON SHEET NUMBER	DETAIL ON STD SHEET NUMBER
																	(LB / FT)			(LB / FT)								
<b>MIDDLEBURY NORTHBOUND</b>							FY-FLUORESCENT YELLOW FYG-FLUORESCENT YELLOW GREEN															"SHS"-STANDARD HIGHWAY SIGNS						
		C	VR-079	24	30			5.00							1	X							AIRPORT RD (TH-28)			E-141		
NB	1.545	D	R1-1	30	30								1			X												
		D	R1-1	30	30			6.25							1	X							AIRPORT RD (TH-28)	X				
NB	1.550	A	VD-196	48	36		MIDDLEBURY STATE AIRPORT			1				X														
		B	VD-196	48	36		MIDDLEBURY STATE AIRPORT			1																		
NB	1.891	A	W1-2MIR	30	30		MODIFIED RIGHT CURVE 										X											
NB	1.915	A	W1-2MbR	36	36			9.00							2	X										8		
NB	1.998	C	VR-017	24	30								1			X												
		C	VR-017	24	30			5.00							1	X							MUNSON RD (TH-40)			E-141		
NB	2.008	D	R1-1	30	30								1			X												
		D	R1-1	30	30			6.25							1	X							MUNSON RD (TH-40)	X				
NB	2.175	A	M3-1S	24	12								1			X												
		A	M1-5	30	24								1															
		A	M3-1	24	12			2.00							1	X							GREEN ON WHITE SHEETING	X				
		A	M1-5	30	24			5.00																		E-136B		
<b>SIGN SUMMARY SHEET</b>							SHEET TOTALS	38.50	0.00	2	0	0	7	0	0	7	105							PROJECT NAME: Statewide - Northwest Region				
VERMONT AGENCY OF TRANSPORTATION							TOWN DIRECTIONAL TOTALS	330.0	0.0	10.0	1.0	1.0	62	0.0	0.0	46	690.0							PROJECT NUMBER: STPG SIGN(30)				
								SF	SF	EA	EA	EA	EA	EA	EA	EA	FT							FILE NAME: Middlebury EB.xls				
																								PLOT DATE: 8/11/2010				
																								PROJECT MANAGER: A. Gamble				
																								DRAWN BY: T. Guazzoni				
																								DESIGNED BY: T. Guazzoni				
																								CHECKED BY: A. Gamble				
																								MIDDLEBURY VT116 NB SHEET 8				
																								SHEET 74 OF 131				