

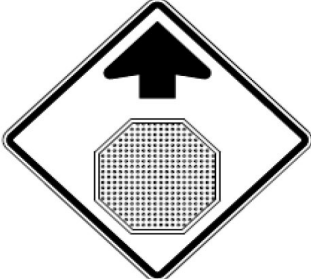


DIRECTION	MILEPOINT	LOCATION CODE (SHEET 2)	SIGN CODE	WIDTH (IN)	HEIGHT (IN)	SHEETING REMARKS	SIGN LEGEND	NEW SIGNS		EXISTING SIGNS			EXIST POST		NUMBER OF NEW POSTS	SQUARE STEEL (IN)			TUBULAR STEEL Ø (IN)				SIGN FRAME REQUIRED	REMARKS	SIGN DETAIL				
								"A"	"B"	RETAIN	SALVAGE FROM	SALVAGE TO	REMOVE	RETAIN		REMOVE	1.75	2.00	2.50	FOUNDATION	3.00	3.50			4.00	5.00	DETAIL IN SHS	DETAIL ON SHEET NUMBER	DETAIL ON STD SHEET NUMBER
																	(LB / FT)				(LB / FT)								
MIDDLEBURY SOUTHBOUND							FY-FLUORESCENT YELLOW FYG-FLUORESCENT YELLOW GREEN															"SHS"-STANDARD HIGHWAY SIGNS							
		F	S3-1	36	36	FYG		9.00						2	X									X					
SB	1.286	F	W11-6H	30	30		HINGED SNOWMOBILE SYMBOL						1	X															
SB	1.261	F	W11-6H	30	30			6.25						1	X								INSTALL IN CLOSED POSITION, 130' SOUTH OF EXISTING SNOWMOBILE SIGN			E-153			
SB	1.014	F	W3-5	36	36		SPEED REDUCTION 40 MPH			1			X																
SB	0.976	F	VD-018A	30	18		EAST MIDDLEBURY			1			X																
SB	0.938	F	W1-2L	30	30		LEFT CURVE				1		X																
SB	0.900	F	R2-1	30	36		SPEED LIMIT 40			1			X																
SB	0.870	F	W1-2L	30	30		LEFT CURVE					1											I NSTALL 360' +/- SOUTH OF EXISTING LEFT CURVE SIGN						
SB	0.826	F	M2-1S	21	15		JCT				1		X																
		F	M1-5	24	24		VERMONT 125				1																		
SB	0.812	F	M2-1S	21	15		JCT					1		1	X								INSTALL 75' +/- SOUTH OF EXISTING ROUTE MARKER ASSEMBLY						
		F	M1-5	24	24		VERMONT 125					1																	
SB	0.755	F	VW-144	72	48		ROUTE 125 EAST NOT RECCOMENDED FOR TRACTOR TRAILERS			1			X																
SB	0.722	F	W3-1	36	36								1	X															
		F	W3-1	36	36			9.00						2	X									X					
SIGN SUMMARY SHEET							SHEET TOTALS	24.25	0.00	4	3	3	2	0	0	6	90							PROJECT NAME: Statewide - Northwest Region					
								SF	SF	EA	EA	EA	EA	EA	EA	EA	FT							PROJECT NUMBER: STPG SIGN(30)					
VERMONT AGENCY OF TRANSPORTATION							TOWN DIRECTIONAL TOTALS	324.5	0.0	15.0	3.0	3.0	69	0.0	0.0	44	660.0								FILE NAME: Middlebury SB.xls	PLOT DATE: 8/11/2010			
																								PROJECT MANAGER: A. Gamble	DRAWN BY: T. Guazzoni				
																									DESIGNED BY: T. Guazzoni	CHECKED BY: A. Gamble			
																									MIDDLEBURY VT 116 SB SHEET 5	SHEET 81	OF 131		