
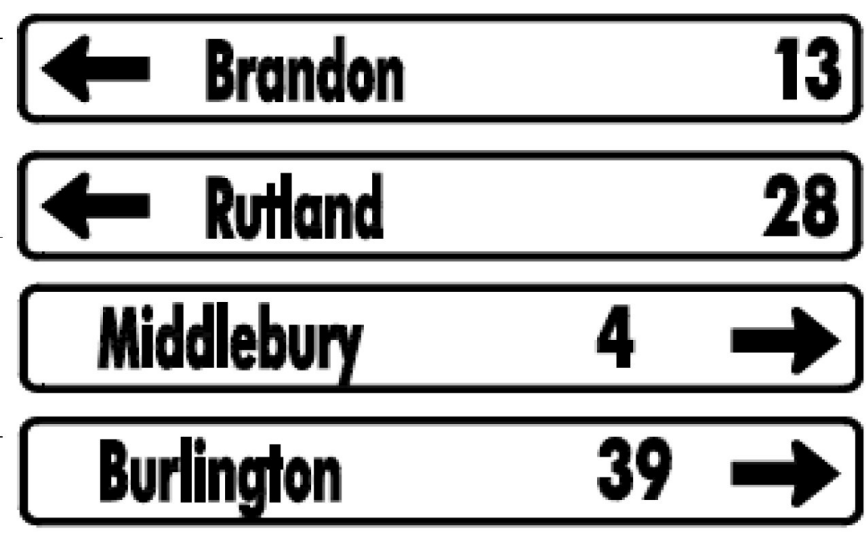


DIRECTION	MILEPOINT	LOCATION CODE (SHEET 2)	SIGN CODE	WIDTH (IN)	HEIGHT (IN)	SHEETING REMARKS	SIGN LEGEND	NEW SIGNS		EXISTING SIGNS			EXIST POST		NUMBER OF NEW POSTS	SQUARE STEEL (IN)			TUBULAR STEEL Ø (IN)				SIGN FRAME REQUIRED	REMARKS	SIGN DETAIL			
								"A"	"B"	RETAIN	SALVAGE FROM	SALVAGE TO	REMOVE	RETAIN		REMOVE	1.75	2.00	2.50	3.00	3.50	4.00			5.00	DETAIL IN SHS	DETAIL ON SHEET NUMBER	DETAIL ON STD SHEET NUMBER
																	(LB / FT)			(LB / FT)								
<b>MIDDLEBURY SOUTHBOUND</b>							FY-FLUORESCENT YELLOW FYG-FLUORESCENT YELLOW GREEN															"SHS"-STANDARD HIGHWAY SIGNS						
			F M4-6	24	12			2.00															GREEN ON WHITE SHEETING	X				
			F M1-5	30	24			5.00																		E-136B		
SB	0.127		F W3-1	36	36		STOP AHEAD			1			X															
SB	0.080		F D1-1A	72	10								1	X														
			F D1-1A	72	10								1															
			F D1-1A	72	10								1															
			F D1-1A	72	12			6.00						2	X												5	
			F D1-1A	72	12			6.00																		5		
			F D1-1A	72	12			6.00																		5		
			F D1-1A	72	12			6.00																		5		
SB	0.040		F M3-3	24	12		ROUTEMARKER ASSEMBLY			1			X															
			F M1-4	24	24					1																		
			F M6-1	21	15					1																		
			F M3-1	24	12					1																		
			F M1-4	24	24					1																		
<b>SIGN SUMMARY SHEET</b>							<b>SHEET TOTALS</b>	31.00	0.00	6	0	0	3	0	0	2	30							PROJECT NAME: <b>Statewide - Northwest Region</b>				
								SF	SF	EA	EA	EA	EA	EA	EA	EA	FT						PROJECT NUMBER: <b>STPG SIGN(30)</b>					
VERMONT AGENCY OF TRANSPORTATION							<b>TOWN DIRECTIONAL TOTALS</b>	324.5	0.0	15.0	3.0	3.0	69	0.0	0.0	44	660.0							FILE NAME: <b>Middlebury SB.xls</b>	PLOT DATE: <b>8/11/2010</b>			
																							PROJECT MANAGER: <b>A. Gamble</b>	DRAWN BY: <b>T. Guazzoni</b>				
																							DESIGNED BY: <b>T. Guazzoni</b>	CHECKED BY: <b>A. Gamble</b>				
																							MIDDLEBURY VT 116 SB SHEET 10	SHEET <b>86</b> OF <b>131</b>				