




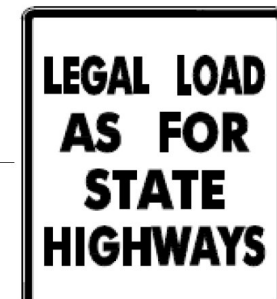


DIRECTION	MILEPOINT	LOCATION CODE (SHEET 2)	SIGN CODE	WIDTH (IN)	HEIGHT (IN)	SHEETING REMARKS	SIGN LEGEND	NEW SIGNS		EXISTING SIGNS			EXIST POST		NUMBER OF NEW POSTS	SQUARE STEEL (IN)			TUBULAR STEEL Ø (IN)				SIGN FRAME REQUIRED	REMARKS	SIGN DETAIL					
								"A"	"B"	RETAIN	SALVAGE FROM	SALVAGE TO	REMOVE	RETAIN		REMOVE	1.75	2.00	2.50	FOUNDATION	3.00	3.50			4.00	5.00	DETAIL IN SHS	DETAIL ON SHEET NUMBER	DETAIL ON STD SHEET NUMBER	
																	(LB / FT)				(LB / FT)									
BRISTOL NORTHBOUND							FY-FLUORESCENT YELLOW FYG-FLUORESCENT YELLOW GREEN															"SHS"-STANDARD HIGHWAY SIGNS								
		A	VR-038	24	18		STATE HIGHWAY ENDS			1																				
							BEGIN CLASS 1 HIGHWAY																							
NB	7.25	A	R2-1	24	30							1	X																	
		B	VR-038	24	18		STATE HIGHWAY ENDS					1																		
		A	R2-1	24	30		 	5.00						1	X								X							
		A	VR-039	24	18			3.00																	8					
NB	7.62	A	R2-1	24	30			5.00				1	X										X							
		A	R2-1	24	30										1	X														
NB	7.79	A	VD-062AL	72	16		BUSINESS SIGN			1	1		X	2	X															
NB	7.83	A	W1-5R	30	30		 	6.25						1	X								INSTALL 200' +/- NORTH OF BUSINESS SIGNS	X						
		A	W13-1	18	18			2.25																X						
NB	8.001	A	R2-1	24	30		SPEED LIMIT 40			1			X																	
NB	8.133	A	D1-1A	72	12		DESTINATION SIGN			1			X																	
NB	8.150	C	VR-079	24	30							1	X																	
		C	VR-079	24	30			5.00							1	X								LINCOLN RD (TH-3)		E-141				
SIGN SUMMARY SHEET							SHEET TOTALS	26.50	0.00	3	1	1	4	0	0	6	90							PROJECT NAME: Statewide - Northwest Region						
								SF	SF	EA	EA	EA	EA	EA	EA	EA	FT								PROJECT NUMBER: STPG SIGN(30)					
VERMONT AGENCY OF TRANSPORTATION							TOWN DIRECTIONAL TOTALS	348.6	0.0	46.0	1.0	1.0	69	0.0	0.0	56	840.0								FILE NAME: Bristol NB.xls	PLOT DATE: 8/11/2010				
																									PROJECT MANAGER: A. Gamble	DRAWN BY: T. Guazzoni				
																										DESIGNED BY: T. Guazzoni	CHECKED BY: A. Gamble			
																										BRISTOL VT 116 NORTHBOUND SHEET 9	SHEET 96 OF 131			