
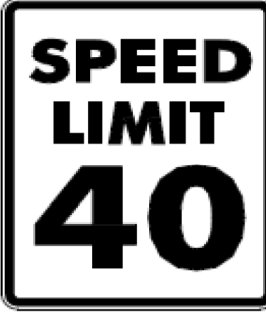



DIRECTION	MILEPOINT	LOCATION CODE (SHEET 2)	SIGN CODE	WIDTH (IN)	HEIGHT (IN)	SHEETING REMARKS	SIGN LEGEND	NEW SIGNS		EXISTING SIGNS				EXIST POST		NUMBER OF NEW POSTS	SQUARE STEEL (IN)			TUBULAR STEEL Ø (IN)				SIGN FRAME REQUIRED	REMARKS	SIGN DETAIL		
								"A"	"B"	RETAIN	SALVAGE FROM	SALVAGE TO	REMOVE	RETAIN	REMOVE		1.75	2.00	2.50	3.00	3.50	4.00	5.00			DETAIL IN SHS	DETAIL ON SHEET NUMBER	DETAIL ON STD SHEET NUMBER
																	(LB / FT)			(LB / FT)								
ESSEX EASTBOUND							FY-FLUORESCENT YELLOW FYG-FLUORESCENT YELLOW GREEN															"SHS"-STANDARD HIGHWAY SIGNS						
EB	1.227	A	VR-039	24	18		 	3.00							1		X							INSTALL WEST 15 FEET TO THE LOCATION DIRECTLY ACROSS ROAD FROM 25 MPH SIGN		8		
		A	R2-1	24	30			5.00																	X			
EB	1.230	B	VR-038	24	18		STATE HIGHWAY ENDS																					
		A	VR-041	24	12		THROUGH WAY BEGINS HERE																					
		A	R2-1	24	30		SPEED LIMIT 40																					
EB	1.295	A	N/A	N/A	N/A		TOWN SIGN																	REMOVE TOWN SIGN AND RETURN TO TOWN				
EB	1.312	A	W11-2YG	30	30		PEDESTRIAN CROSSING									1		X						RELOCATED SIGN FROM MP 1.32				
		A	W16-4FYG	24	18		NEXT 1200 FEET																					
EB	1.320	A	W11-2YG	30	30		PEDESTRIAN CROSSING																					
		A	W16-4FYG	24	18		NEXT 1200 FEET																					
EB	1.352	A	VR-932	48	30		LEFT "ONLY"/THRU/RIGHT "ONLY"																					
EB	1.441	A	VW-205	30	30		WATCH FOR TURNING VEHICLES																					
EB	1.865	A	W6-1	36	36																							
		A	W6-1	36	36			9.00																	X			
EB	1.890	A	R2-1	24	30																							
SIGN SUMMARY SHEET							SHEET TOTALS		17.00	0.00	2	2	2	7	0	0	4	60					PROJECT NAME: Statewide - Northwest Region					
VERMONT AGENCY OF TRANSPORTATION							TOWN DIRECTIONAL TOTALS		SF	SF	EA	EA	EA	EA	EA	EA	EA	FT					PROJECT NUMBER: STPG SIGN(30)					
									234.1	0.0	3.0	2.0	2.0	55	0.0	0.0	33	495.0					FILE NAME: Essex EB.xls					
																							PLOT DATE: 8/11/2010					
																							DRAWN BY: T. Guazzoni					
																							DESIGNED BY: T. Guazzoni					
																							CHECKED BY: A. Gamble					
																							ESSEX VT 117 EASTBOUND SHEET 1					
																							SHEET 114 OF 131					