
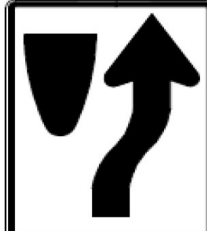
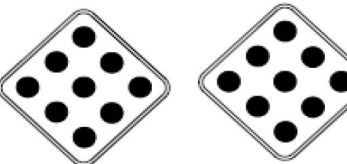
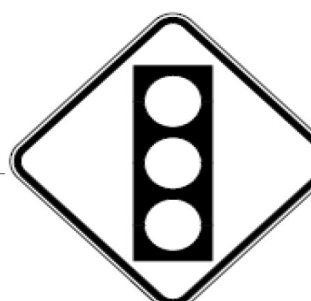


DIRECTION	MILEPOINT	LOCATION CODE (SHEET 2)	SIGN CODE	WIDTH (IN)	HEIGHT (IN)	SHEETING REMARKS	SIGN LEGEND	NEW SIGNS		EXISTING SIGNS			EXIST POST		NUMBER OF NEW POSTS	SQUARE STEEL (IN)			TUBULAR STEEL Ø (IN)				SIGN FRAME REQUIRED	REMARKS	SIGN DETAIL				
								"A"	"B"	RETAIN	SALVAGE FROM	SALVAGE TO	REMOVE	RETAIN		REMOVE	1.75	2.00	2.50	FOUNDATION	3.00	3.50			4.00	5.00	DETAIL IN SHS	DETAIL ON SHEET NUMBER	DETAIL ON STD SHEET NUMBER
																	(LB / FT)				(LB / FT)								
<b>ESSEX EASTBOUND</b>							FY-FLUORESCENT YELLOW FYG-FLUORESCENT YELLOW GREEN															"SHS"-STANDARD HIGHWAY SIGNS							
			A R2-1	24	30			5.00						1	X									X					
EB	1.950		A M2-1				JCT					1	X																
			A M3-4				WEST					1																	
			A M1-5				VERMONT 289					1																	
EB	1.977		J R4-7	24	30							1	X																
			J OM1-1	18	18							1																	
			J R4-7	24	30			5.00						1	X									X					
			K OM1-1	18	18			2.25																INSTALL BACK TO BACK	X				
			J OM1-1	18	18			2.25															INSTALL BACK TO BACK	X					
EB	1.980		A W3-3	30	30							1	X																
			A W3-3	36	36			9.00						2	X									X					
EB	2.010		A M4-5	24	12							1	X																
			A M3-4	24	12							1																	
			A M1-5A	30	24							1																	
			A M6-3	21	15							1																	
<b>SIGN SUMMARY SHEET</b>							<b>SHEET TOTALS</b>	23.50	0.00	0	0	0	10	0	0	4	60							PROJECT NAME: <b>Statewide - Northwest Region</b>					
VERMONT AGENCY OF TRANSPORTATION							<b>TOWN DIRECTIONAL TOTALS</b>	SF	SF	EA	EA	EA	EA	EA	EA	EA	FT							PROJECT NUMBER: <b>STPG SIGN(30)</b>					
							234.1	0.0	3.0	2.0	2.0	55	0.0	0.0	33	495.0							FILE NAME: <b>Essex EB.xls</b>	PLOT DATE: <b>8/11/2010</b>					
																								PROJECT MANAGER: <b>A. Gamble</b>	DRAWN BY: <b>T. Guazzoni</b>				
																								DESIGNED BY: <b>T. Guazzoni</b>	CHECKED BY: <b>A. Gamble</b>				
																								ESSEX VT 117 EASTBOUND SHEET 2	SHEET <b>115</b> OF <b>131</b>				