
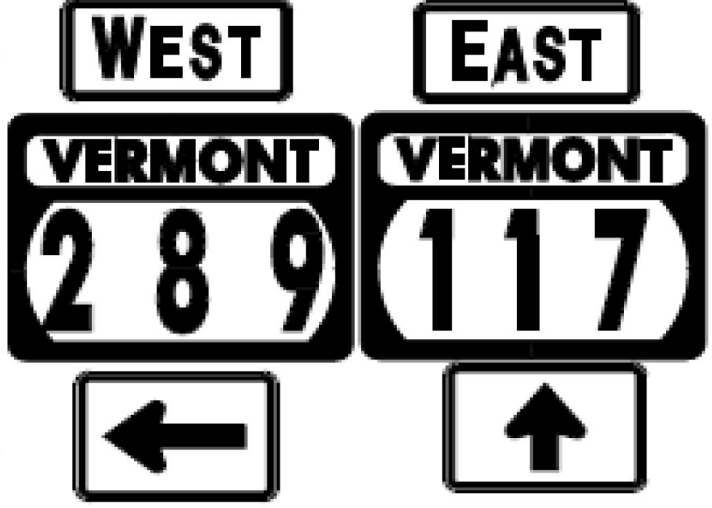


DIRECTION	MILEPOINT	LOCATION CODE (SHEET 2)	SIGN CODE	WIDTH (IN)	HEIGHT (IN)	SHEETING REMARKS	SIGN LEGEND	NEW SIGNS		EXISTING SIGNS			EXIST POST		NUMBER OF NEW POSTS	SQUARE STEEL (IN)			TUBULAR STEEL Ø (IN)				SIGN FRAME REQUIRED	REMARKS	SIGN DETAIL				
								"A"	"B"	RETAIN	SALVAGE FROM	SALVAGE TO	REMOVE	RETAIN		REMOVE	1.75	2.00	2.50	FOUNDATION	3.00	3.50			4.00	5.00	DETAIL IN SHS	DETAIL ON SHEET NUMBER	DETAIL ON STD SHEET NUMBER
																	(LB / FT)				(LB / FT)								
ESSEX EASTBOUND							FY-FLUORESCENT YELLOW FYG-FLUORESCENT YELLOW GREEN															"SHS"-STANDARD HIGHWAY SIGNS							
		A	M5-1	21	15			2.25															GREEN ON WHITE SHEETING	X					
EB	2.269	A	R2-1	24	30			5.00						1	X									X					
EB	2.290	A	R2-1	24	30		SPEED LIMIT 40						1	X															
EB	2.307	A	M3-4	24	12			2.00						2	X						#2B	GREEN ON WHITE SHEETING	X	7					
		A	M1-5A	30	24			5.00																	E-136B				
		A	M6-1	21	15			2.25														GREEN ON WHITE SHEETING	X						
		A	M3-2	24	12			2.00														GREEN ON WHITE SHEETING	X						
		A	M1-5	30	24			5.00																	E-136B				
		A	M6-3	21	15			2.25														GREEN ON WHITE SHEETING	X						
EB	2.340	A	M3-4	24	12		WEST					1	X																
		A	M1-5A	30	24		VERMONT 289					1																	
		A	M6-1	21	15		LEFT					1																	
		A	M4-5	21	15		TO					1																	
		A	M1-5A	24	24		VERMONT 15					1																	
		A	M6-1	21	15		LEFT					1																	
SIGN SUMMARY SHEET							SHEET TOTALS	25.75	0.00	0	0	0	7	0	0	3	45						PROJECT NAME: Statewide - Northwest Region						
								SF	SF	EA	EA	EA	EA	EA	EA	EA	FT						PROJECT NUMBER: STPG SIGN(30)						
VERMONT AGENCY OF TRANSPORTATION							TOWN DIRECTIONAL TOTALS	234.1	0.0	3.0	2.0	2.0	55	0.0	0.0	33	495.0						FILE NAME: Essex EB.xls						
																						PLOT DATE: 8/11/2010							
																						PROJECT MANAGER: A. Gamble							
																						DRAWN BY: T. Guazzoni							
																						DESIGNED BY: T. Guazzoni							
																						CHECKED BY: A. Gamble							
																						ESSEX VT 117 EASTBOUND SHEET 5	SHEET 118	OF	131				