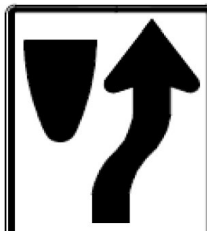
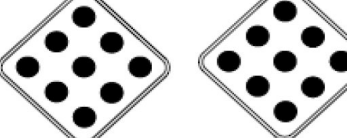
 

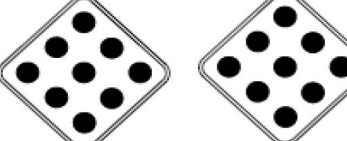



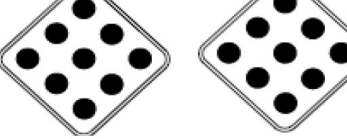
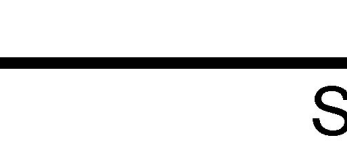


DIRECTION	MILEPOINT	LOCATION CODE (SHEET 2)	SIGN CODE	WIDTH (IN)	HEIGHT (IN)	SHEETING REMARKS	SIGN LEGEND	NEW SIGNS		EXISTING SIGNS			EXIST POST		NUMBER OF NEW POSTS	SQUARE STEEL (IN)			TUBULAR STEEL Ø (IN)				SIGN FRAME REQUIRED	REMARKS	SIGN DETAIL				
								"A"	"B"	RETAIN	SALVAGE FROM	SALVAGE TO	REMOVE	RETAIN		REMOVE	1.75	2.00	2.50	FOUNDATION	3.00	3.50			4.00	5.00	DETAIL IN SHS	DETAIL ON SHEET NUMBER	DETAIL ON STD SHEET NUMBER
																	(LB / FT)				(LB / FT)								
ESSEX EASTBOUND							FY-FLUORESCENT YELLOW FYG-FLUORESCENT YELLOW GREEN															"SHS"-STANDARD HIGHWAY SIGNS							
			K R4-7	24	30			5.00						1		X								X					
			J OM1-1	18	18			2.25															INSTALL OBJECT MARKERS BACK TO BACK	X					
			K OM1-1	18	18			2.25																X					
EB	2.440		J R4-7	24	30							1	X																
			J OM1-1	18	18							1																	
			J R4-7	24	30			5.00						1		X								X					
			K OM1-1	18	18			2.25															INSTALL OBJECT MARKERS BACK TO BACK	X					
			J OM1-1	18	18			2.25																X					
EB	2.426		A W6-2	36	36			9.00						2		X								X					
EB	2.445		A W6-2	30	30		DIVIDED HIGHWAY ENDS					1	X																
EB	2.450		K R4-7	24	30							1	X																
			K OM1-1	18	18							1																	
			K R4-7	24	30			5.00						1		X								X					
			J OM1-1	18	18			2.25															INSTALL OBJECT MARKERS BACK TO BACK	X					
			K OM1-1	18	18			2.25																X					
SIGN SUMMARY SHEET							SHEET TOTALS	37.50	0.00	0	0	0	5	0	0	5	75							PROJECT NAME: Statewide - Northwest Region					
								SF	SF	EA	EA	EA	EA	EA	EA	EA	FT							PROJECT NUMBER: STPG SIGN(30)					
VERMONT AGENCY OF TRANSPORTATION							TOWN DIRECTIONAL TOTALS	234.1	0.0	3.0	2.0	2.0	55	0.0	0.0	33	495.0							FILE NAME: Essex EB.xls	PLOT DATE: 8/11/2010				
																							PROJECT MANAGER: A. Gamble	DRAWN BY: T. Guazzoni					
																							DESIGNED BY: T. Guazzoni	CHECKED BY: A. Gamble					
																							ESSEX VT 117 EASTBOUND SHEET 7	SHEET 120 OF 131					