

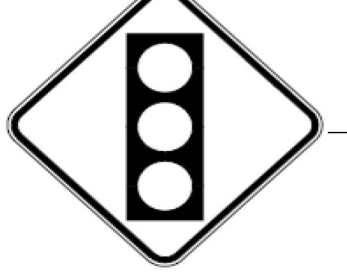





DIRECTION	MILEPOINT	LOCATION CODE (SHEET 2)	SIGN CODE	WIDTH (IN)	HEIGHT (IN)	SHEETING REMARKS	SIGN LEGEND	NEW SIGNS		EXISTING SIGNS			EXIST POST		NUMBER OF NEW POSTS	SQUARE STEEL (IN)			TUBULAR STEEL Ø (IN)				SIGN FRAME REQUIRED	REMARKS	SIGN DETAIL			
								"A"	"B"	RETAIN	SALVAGE FROM	SALVAGE TO	REMOVE	RETAIN		REMOVE	1.75	2.00	2.50	3.00	3.50	4.00			5.00	DETAIL IN SHS	DETAIL ON SHEET NUMBER	DETAIL ON STD SHEET NUMBER
																	(LB / FT)			(LB / FT)								
<b>ESSEX WESTBOUND</b>							FY-FLUORESCENT YELLOW FYG-FLUORESCENT YELLOW GREEN															"SHS"-STANDARD HIGHWAY SIGNS						
			F M1-5	30	24			5.00																		E-136B		
			F M6-2R	21	15			2.19															GREEN ON WHITE SHEETING	X				
WB	2.340		F M3-4	24	12			2.00						1		X							GREEN ON WHITE SHEETING. INSTALL 265' +/- WEST OF EXISTING OBJECT MARKER					
			F M1-5	30	24			5.00																		E-136B		
WB	2.260		F W3-3	30	30								1			X												
			F W3-3	36	36			9.00						2		X								X				
WB	2.030		F W6-2	36	36								1			X												
			F W6-2	36	36			9.00						2		X								X				
WB	2.000		F M3-4	24	12								1			X												
			F M1-5A	30	24								1															
			F M3-4	24	12			2.00						1		X							GREEN ON WHITE SHEETING	X				
			F M1-5A	30	24			5.00																		E-136B		
WB	1.960		G VR-017	24	30								1			X												
			G R2-1	18	18		SPEED LIMIT 35							1			X						INSTALL EXISTING SIGN BELOW NEW LEGAL LOAD SIGN					
			G VR-017	24	30			5.00						1		X							PINEWOOD DR (TH-757)			E-141		
<b>SIGN SUMMARY SHEET</b>							<b>SHEET TOTALS</b>	44.19	0.00	0	1	1	5	0	0	7	105							PROJECT NAME: <b>Statewide - Northwest Region</b>				
								SF	SF	EA	EA	EA	EA	EA	EA	EA	FT						PROJECT NUMBER: <b>STPG SIGN(30)</b>					
																						FILE NAME: <b>Essex EB.xls</b>	PLOT DATE: <b>8/11/2010</b>					
VERMONT AGENCY OF TRANSPORTATION							<b>TOWN DIRECTIONAL TOTALS</b>	176.8	24.0	8.0	2.0	2.0	33	0.0	0.0	29	435.0	2.0	30.0				PROJECT MANAGER: <b>A. Gamble</b>	DRAWN BY: <b>T. Guazzoni</b>				
																					DESIGNED BY: <b>T. Guazzoni</b>	CHECKED BY: <b>A. Gamble</b>						
																						ESSEX VT 117 WESTBOUND SHEET 4	SHEET <b>126</b> OF <b>131</b>					