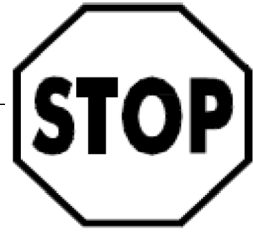



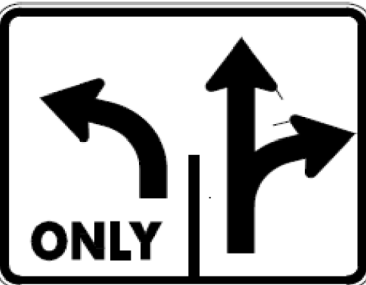


DIRECTION	MILEPOINT	LOCATION CODE (SHEET 2)	SIGN CODE	WIDTH (IN)	HEIGHT (IN)	SHEETING REMARKS	SIGN LEGEND	NEW SIGNS		EXISTING SIGNS				EXIST POST		NUMBER OF NEW POSTS	SQUARE STEEL (IN)			TUBULAR STEEL Ø (IN)				SIGN FRAME REQUIRED	REMARKS	SIGN DETAIL			
								"A"	"B"	RETAIN	SALVAGE FROM	SALVAGE TO	REMOVE	RETAIN	REMOVE		1.75	2.00	2.50	FOUNDATION	3.00	3.50	4.00			5.00	DETAIL IN SHS	DETAIL ON SHEET NUMBER	DETAIL ON STD SHEET NUMBER
																	(LB / FT)				(LB / FT)								
<b>ESSEX WESTBOUND</b>							FY-FLUORESCENT YELLOW FYG-FLUORESCENT YELLOW GREEN															"SHS"-STANDARD HIGHWAY SIGNS							
WB	1.950	H	R1-1	30	30																								
		H	R1-1	30	30			6.25																PINEWOOD DR (TH-757)	X				
WB	1.890	F	R2-1	24	30																								
		F	R2-1	24	30			5.00																	X				
WB	1.710	G	VR-017	24	24																								
		G	VR-017	24	30			5.00																			E-141		
WB	1.700	H	R1-1	24	24																								
		H	R1-1	30	30			6.25																	X		VALLEYVIEW DR (TH-765)		
WB	1.591	F	VW-205	30	30		WATCH FOR TURNING VEHICLES																						
		F	W11-2YG	30	30		PEDESTRIAN																						
		F	W16-4FYG	24	18		NEXT 1200 FEET																						
WB	1.420	F	VR-922R	36	30																								
		F	VR-922R	36	30			7.50																			E-145A		
WB	1.371	F	VD-018	30	18		ESSEX JCT JCT 2A & 15																						
WB	1.292	F	W3-5	36	36		SPEED REDUCTION 25																						
<b>SIGN SUMMARY SHEET</b>							SHEET TOTALS	30.00	0.00	4	1	3	6	0	0	6	90						PROJECT NAME: <b>Statewide - Northwest Region</b>						
VERMONT AGENCY OF TRANSPORTATION							TOWN DIRECTIONAL TOTALS	SF	SF	EA	EA	EA	EA	EA	EA	EA	FT	EA	FT	FT	FT	FT	PROJECT NUMBER: <b>STPG SIGN(30)</b>	FILE NAME: <b>Essex EB.xls</b>	PLOT DATE: <b>8/11/2010</b>				
								176.8	24.0	8.0	2.0	2.0	33	0.0	0.0	29	435.0	2.0	30.0				PROJECT MANAGER: <b>A. Gamble</b>	DRAWN BY: <b>T. Guazzoni</b>	CHECKED BY: <b>A. Gamble</b>				
																							DESIGNED BY: <b>T. Guazzoni</b>	SHEET <b>127</b> OF <b>131</b>					
																							ESSEX VT 117 WESTBOUND SHEET 5						