



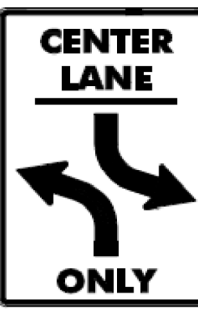


DIRECTION	MILEPOINT	LOCATION CODE (SHEET 2)	SIGN CODE	WIDTH (IN)	HEIGHT (IN)	SHEETING REMARKS	SIGN LEGEND	NEW SIGNS		EXISTING SIGNS				EXIST POST		NUMBER OF NEW POSTS	SQUARE STEEL (IN)			TUBULAR STEEL Ø (IN)				SIGN FRAME REQUIRED	REMARKS	SIGN DETAIL		
								"A"	"B"	RETAIN	SALVAGE FROM	SALVAGE TO	REMOVE	RETAIN	REMOVE		1.75	2.00	2.50	3.00	3.50	4.00	5.00			DETAIL IN SHS	DETAIL ON SHEET NUMBER	DETAIL ON STD SHEET NUMBER
																	(LB / FT)			(LB / FT)								
BRATTLEBORO WB							FY-FLUORESCENT YELLOW FYG-FLUORESCENT YELLOW GREEN																"SHS"-STANDARD HIGHWAY SIGNS					
WB	3.965	F	R8-3A	24	24																							
		F	R8-3A	24	24			4.00																	X			
WB	3.803	F	R8-3A	24	24																							
		F	R8-3A	24	24			4.00																	X			
WB	3.730	F	R2-1	24	30																							
		F	R2-1	24	30			5.00																	X		INSTALL 385 FT ± WEST OF THE PREVIOUS "NO PARKING" SIGN	
WB	3.640	F	R8-3A	24	24																							
		F	R8-3A	24	24			4.00																	X			
WB	3.588	F	R8-3A	24	24		NO PARKING SYMBOL																				ADJACENT TO BEGINNING OF CONCRETE SIDEWALK IN ADVANCE OF "CUMB. FARMS"	
WB	3.565	F	R3-9b	24	36																							
		F	R3-9b	24	36			6.00																	X			
WB	3.560	F	VW-092	36	36		UNSAFE TO PASS																					
WB	3.495	F	VW-133R	30	30		HIDDEN DRIVES RIGHT																					
WB	3.470	F	W11-2	30	30																							
		F	W7-3A	24	18																							
		F	W11-2	30	30	FYG		6.25																	X		FLUORESCENT YELLOW-GREEN SHEETING FOR BOTH NEW SIGNS	
SIGN SUMMARY SHEET							SHEET TOTALS	29.25	0.00	0	0	0	9	0	0	6	-90							PROJECT NAME: STATEWIDE SOUTHEAST REGION				
								SF	SF	EA	EA	EA	EA	EA	EA	EA	77.25							PROJECT NUMBER: STPG SIGN (31)				
VERMONT AGENCY OF TRANSPORTATION							TOWN DIRECTIONAL TOTALS	268.5	0.0	2.0	1.0	1.0	64	0.0	0.0	47	705.0							FILE NAME: BRATTLEBORO WESTBOUND	PLOT DATE: 8/11/2010			
																								DRAWN BY: M. MILLER	CHECKED BY: A. GAMBLE			
																								DESIGNED BY: M. MILLER	SHEET 21 OF 175			
																								BRATTLEBORO VT-9 WESTBOUND 2				