
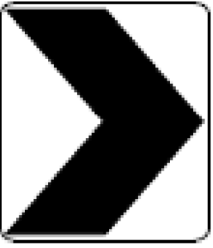
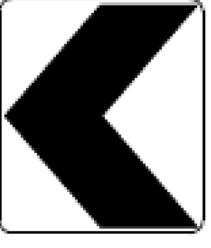
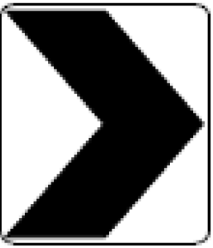


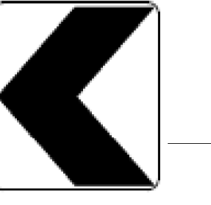


DIRECTION	MILEPOINT	LOCATION CODE (SHEET 2)	SIGN CODE	WIDTH (IN)	HEIGHT (IN)	SHEETING REMARKS	SIGN LEGEND	NEW SIGNS		EXISTING SIGNS				EXIST POST		NUMBER OF NEW POSTS	SQUARE STEEL (IN)			TUBULAR STEEL Ø (IN)				SIGN FRAME REQUIRED	REMARKS	SIGN DETAIL		
								"A"	"B"	RETAIN	SALVAGE FROM	SALVAGE TO	REMOVE	RETAIN	REMOVE		1.75	2.00	2.50	3.00	3.50	4.00	5.00			DETAIL IN SHS	DETAIL ON SHEET NUMBER	DETAIL ON STD SHEET NUMBER
																	(LB / FT)			(LB / FT)								
BRATTLEBORO WB							FY-FLUORESCENT YELLOW FYG-FLUORESCENT YELLOW GREEN															"SHS"-STANDARD HIGHWAY SIGNS						
WB	0.557	E	W1-8	18	24																							
		E	W1-8	24	30			5.00																				
WB	0.532	F	W1-8	18	24																							
		F	W1-8	24	30			5.00																				
WB	0.531	E	W1-8	18	24																							
		E	W1-8	24	30			5.00																				
WB	0.505	E	W1-6	48	24		LARGE ARROW RIGHT																					
		F	W1-8	24	30		 (BACK-TO-BACK) 	5.00																				
		E	W1-6	48	24			8.00																				
WB	0.470	F	W11-2	30	30		PEDESTRIAN (SYMBOL)																					
		F	W16-4	24	18		NEXT 1000 FT (PLAQUE)																					
		F	W11-2	30	30	FYG		6.25																				
		F	W16-4	30	24	FYG		5.00																				
WB	0.320	F	W1-1R	30	30		RIGHT TURN SYMBOL																					
		F	W13-1	18	18		30-MPH (PLAQUE)																					
SIGN SUMMARY SHEET							SHEET TOTALS	39.25	0.00	0	0	0	8	0	0	6								PROJECT NAME: STATEWIDE SOUTHEAST REGION				
								SF	SF	EA	EA	EA	EA	EA	EA	EA								PROJECT NUMBER: STPG SIGN (31)				
							TOWN DIRECTIONAL TOTALS	268.5	0.0	2.0	1.0	1.0	64	0.0	0.0	47								FILE NAME: BRATTLEBORO WESTBOUND	PLOT DATE: 8/11/2010			
VERMONT AGENCY OF TRANSPORTATION																								PROJECT MANAGER: A. GAMBLE	DRAWN BY: M. MILLER			
																								DESIGNED BY: M. MILLER	CHECKED BY: A. GAMBLE			
																								BRATTLEBORO VT-9 WESTBOUND 8	SHEET 27 OF 175			