


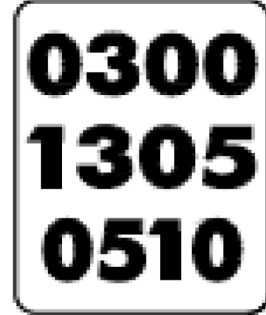







DIRECTION	MILEPOINT	LOCATION CODE (SHEET 2)	SIGN CODE	WIDTH (IN)	HEIGHT (IN)	SHEETING REMARKS	SIGN LEGEND	NEW SIGNS		EXISTING SIGNS				EXIST POST		NUMBER OF NEW POSTS	SQUARE STEEL (IN)			TUBULAR STEEL Ø (IN)				SIGN FRAME REQUIRED	REMARKS	SIGN DETAIL			
								"A"	"B"	RETAIN	SALVAGE FROM	SALVAGE TO	REMOVE	RETAIN	REMOVE		1.75	2.00	2.50	3.00	3.50	4.00	5.00			DETAIL IN SHS	DETAIL ON SHEET NUMBER	DETAIL ON STD SHEET NUMBER	
																	(LB / FT)			(LB / FT)									
NEWFANE NB							FY-FLUORESCENT YELLOW FYG-FLUORESCENT YELLOW GREEN															"SHS"-STANDARD HIGHWAY SIGNS							
	WB 003044	C	VD-024	60	7.5																		NOTE: TOWN LINE SIGN IS 228 FT± NORTH OF ACTUAL TOWN LINE, WHICH IS AT CENTER OF BRIDGE ±						
		C	VD-700	6	8																		NOTE: ALL SUBSEQUENT EXISTING MILE MARKER PLAQUES IN THE FIELD MAY BE INCORRECT						
		C	VD-700	6	8																								
		C	VD-024	72	10		 	5.00																INSTALL NEW SIGNS IN SAME POSITION AS REMOVED SIGNS		4			
		C	VD-700	6	10			0.42																NEWFANE MILE MARKER; INSTALL ON LEFT-SIDE POST UNDER "NEWFANE"		4			
		C	VD-700	6	10			0.42																DUMMERSTON MILE MARKER; INSTALL ON RIGHT-SIDE POST		4			
NB	0.190	A	R2-1	24	30																								
		A	R2-1	24	30			5.00																			X		
NB	0.484	A	VW-054	30	30		 HIDDEN DRIVE RIGHT																	TO BE REPLACED FURTHER AHEAD, NOTE REMOVAL POINT AS REFERENCE FOR NEW SIGN					
NB	0.519	A	VW-054	30	30			6.25																INSTALL THE NEW SIGN 185 FT ± NORTH OF THE PREVIOUS LOCATION; 20 FT ± SOUTH OF THE UTILITY POLE			E-154		
NB	0.850	A	M3-1	24	12			2.00																GREEN ON WHITE		X			
		A	M1-5	24	24			4.00																INSTALL 75 FEET ± NORTH OF AND ACROSS FROM THE JCT WITH GRIMES HILL ROAD (TH-5)			E-136B		
NB	0.930	A	S2-1	36	36	FYG	SCHOOL ZONE WITH CROSSWALK LINES																						
		A	W16-9	36	20	FYG	 AHEAD (PLAQUE)																						
		A	S1-1	36	36	FYG		9.00																	BOTH NEW SIGNS HAVE FLUORESCENT YELLOW-GREEN SHEETING WITH NO X-WALK LINES		X		
SIGN SUMMARY SHEET							SHEET TOTALS	32.09	0.00	0	0	0	7	0	0	7									PROJECT NAME: STATEWIDE SOUTHEAST REGION				
								SF	SF	EA	EA	EA	EA	EA	EA	EA									PROJECT NUMBER: STPG SIGN (31)				
VERMONT AGENCY OF TRANSPORTATION							TOWN DIRECTIONAL TOTALS	261.0	0.0	27.0	0.0	0.0	52	0.0	0.0	47									FILE NAME: NEWFANE NORTHBOUND				
																								PROJECT MANAGER: A. GAMBLE					
																								DESIGNED BY: M. MILLER					
																								NEWFANE VT-30 NORTHBOUND 1					
																								PLOT DATE: 8/12/2010					
																									DRAWN BY: M. MILLER				
																									CHECKED BY: A. GAMBLE				
																										SHEET 29 OF 175			