
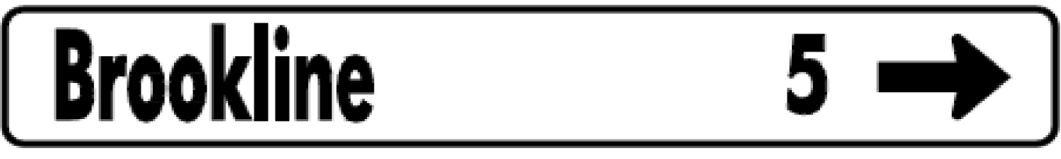


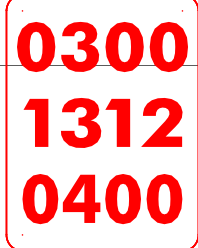



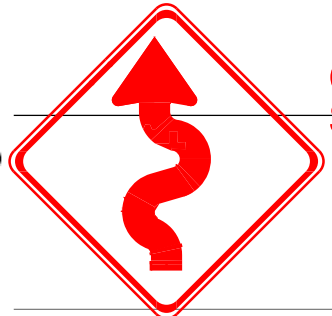


DIRECTION	MILEPOINT	LOCATION CODE (SHEET 2)	SIGN CODE	WIDTH (IN)	HEIGHT (IN)	SHEETING REMARKS	SIGN LEGEND	NEW SIGNS		EXISTING SIGNS				EXIST POST		NUMBER OF NEW POSTS	SQUARE STEEL (IN)			TUBULAR STEEL Ø (IN)				SIGN FRAME REQUIRED	REMARKS	SIGN DETAIL			
								"A"	"B"	RETAIN	SALVAGE FROM	SALVAGE TO	REMOVE	RETAIN	REMOVE		1.75	2.00	2.50	3.00	3.50	4.00	5.00			DETAIL IN SHS	DETAIL ON SHEET NUMBER	DETAIL ON STD SHEET NUMBER	
																	(LB / FT)			(LB / FT)									
<b>NEWFANE NB</b>							FY-FLUORESCENT YELLOW FYG-FLUORESCENT YELLOW GREEN															"SHS"-STANDARD HIGHWAY SIGNS							
NB	3.778	A	W2-2R	30	30			6.25							1	13.25'	X							INSTALL 130 FT ± NORTH OF THE (3) BUSINESS SIGNS; SOME TREE TRIMMING MAY BE REQUIRED	X				
NB	3.814	A	D1-1A	72	10																		EXISTING SIGN AND POSTS MISSING						
		A	D1-1A	72	12			6.00							2	11.25'	11.5'	X					INSTALL 190 FT ± NORTH OF THE NEW WARNING SIGN ABOVE		4				
NB	3.882	C	VR-017	24	30		LEGAL LOAD LIMIT 24000 POUNDS			1													RADWAY HILL ROAD (TH-4); NEWFANE-TOWNSHEND STP 2401(1) TO REPLACE IN 2010						
NB	3.892	D	R1-1	30	30					1													NEWFANE-TOWNSHEND STP 2401(1) TO REPLACE IN 2010						
NB	3.956	A	M3-1	24	12							1																	
		A	M1-5	24	24							1																	
		A	M3-1	24	12			2.00							1	10.5'	X						GREEN ON WHITE	X					
		A	M1-5	24	24			4.00																SOME TREE BRANCH TRIMMING MAY BE REQUIRED			E-136B		
NB	3.993	A	R2-1	24	30							1																	
		A	R2-1	24	30			5.00							1	13.0'	X								X				
NB	4.035	A	W1-5L	30	30							1																	
		A	W13-1	18	18							1																	
		A	W1-5L	30	30	FY		6.25							1	15.75'	X						BOTH NEW SIGNS TO HAVE FLUORESCENT YELLOW SHEETING	X					
		A	W13-1	18	18	FY	 CORRECT CODE, INCORRECT SYMBOL	2.25																	X				
<b>SIGN SUMMARY SHEET</b>							SHEET TOTALS	31.75	0.00	2	0	0	5	0	0	6	75.25'							PROJECT NAME: STATEWIDE SOUTHEAST REGION					
VERMONT AGENCY OF TRANSPORTATION							TOWN DIRECTIONAL TOTALS	261.0	0.0	27.0	0.0	0.0	52	0.0	0.0	47	705.0							PROJECT NUMBER: STPG SIGN (31)					
								SF	SF	EA	EA	EA	EA	EA	EA	EA									FILE NAME: NEWFANE NORTHBOUND				
																									PROJECT MANAGER: A. GAMBLE				
																									DESIGNED BY: M. MILLER				
																									NEWFANE VT-30 NORTHBOUND 7				
																									PLOT DATE: 8/12/2010				
																									DRAWN BY: M. MILLER				
																									CHECKED BY: A. GAMBLE				
																										SHEET 35 OF 175			