

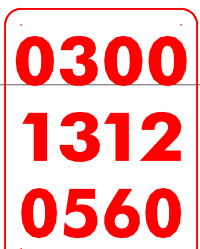





DIRECTION	MILEPOINT	LOCATION CODE (SHEET 2)	SIGN CODE	WIDTH (IN)	HEIGHT (IN)	SHEETING REMARKS	SIGN LEGEND	NEW SIGNS		EXISTING SIGNS				EXIST POST		NUMBER OF NEW POSTS	SQUARE STEEL (IN)			TUBULAR STEEL Ø (IN)				SIGN FRAME REQUIRED	REMARKS	SIGN DETAIL		
								"A"	"B"	RETAIN	SALVAGE FROM	SALVAGE TO	REMOVE	RETAIN	REMOVE		1.75	2.00	2.50	3.00	3.50	4.00	5.00			DETAIL IN SHS	DETAIL ON SHEET NUMBER	DETAIL ON STD SHEET NUMBER
																	(LB / FT)			(LB / FT)								
NEWFANE NB							FY-FLUORESCENT YELLOW FYG-FLUORESCENT YELLOW GREEN															"SHS"-STANDARD HIGHWAY SIGNS						
NB	5.480	A	S1-1	36	36	FYG	SCHOOL w/ CROSSWALK LINES SYMBOL																					
		A	W16-9	24	10	FYG	AHEAD (PLAQUE)																					
		A	S1-1	36	36	FYG		9.00															BOTH NEW SIGNS WILL HAVE FLUORESCENT YELLOW-GREEN BACKGROUND SHEETING	X				
		A	S4-3	24	8	FYG		1.33															SPAN THE PLAQUE ACROSS BOTH POSTS, CENTERED UNDER THE PRIMARY SIGN	X				
NB	5.544	A	VD-062AS	72	16		BUSINESS DIRECTORY SIGN			1													CAMPERAMA <====>					
		A	VD-062AS	72	16		 BUSINESS DIRECTORY SIGN			1													BALD MTN. <====>					
		A	VD-062BRN	72	16		 BUSINESS DIRECTORY SIGN			1													TOWNSEND STATE PARK <====>					
NB	5.574	A	W1-10R	30	30		CURVE LEFT W/ SIDE ROAD RIGHT SYMBOL																					
		A	W13-1	18	18		40 MPH (PLAQUE)																					
NB	5.583	A	W1-10R	36	36			9.00															NOTE: NEW SIGN IS LARGER; INSTALL 50 FEET ± NORTH OF PREVIOUS POSITION	X				
		A	W13-1	18	18			2.25															INSTALL PLAQUE ON LEFT-SIDE POST	X				
NB	5.620	A	VD-062B	72	16		BUSINESS DIRECTORY SIGN			1													REDWING FARM B&B <====>					
SIGN SUMMARY SHEET							SHEET TOTALS	21.58	0.00	4	0	0	4	0	0	4								PROJECT NAME: STATEWIDE SOUTHEAST REGION				
								SF	SF	EA	EA	EA	EA	EA	EA	EA								PROJECT NUMBER: STPG SIGN (31)				
							TOWN DIRECTIONAL TOTALS	261.0	0.0	27.0	0.0	0.0	52	0.0	0.0	47								FILE NAME: NEWFANE NORTHBOUND				
																								PROJECT MANAGER: A. GAMBLE				
																								DESIGNED BY: M. MILLER				
																								NEWFANE VT-30 NORTHBOUND 9				
																								PLOT DATE: 8/12/2010				
																								DRAWN BY: M. MILLER				
																								CHECKED BY: A. GAMBLE				
																								SHEET 37 OF 175				