



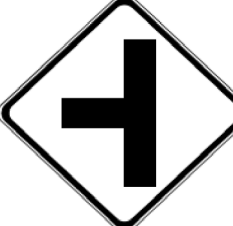





DIRECTION	MILEPOINT	LOCATION CODE (SHEET 2)	SIGN CODE	WIDTH (IN)	HEIGHT (IN)	SHEETING REMARKS	SIGN LEGEND	NEW SIGNS		EXISTING SIGNS				EXIST POST		NUMBER OF NEW POSTS	SQUARE STEEL (IN)			TUBULAR STEEL Ø (IN)				SIGN FRAME REQUIRED	REMARKS	SIGN DETAIL			
								"A"	"B"	RETAIN	SALVAGE FROM	SALVAGE TO	REMOVE	RETAIN	REMOVE		1.75	2.00	2.50	3.00	3.50	4.00	5.00			DETAIL IN SHS	DETAIL ON SHEET NUMBER	DETAIL ON STD SHEET NUMBER	
																	(LB / FT)			(LB / FT)									
<b>ROCKINGHAM NB</b>							FY-FLUORESCENT YELLOW FYG-FLUORESCENT YELLOW GREEN															"SHS"-STANDARD HIGHWAY SIGNS							
NB	1.916	A	R8-3A	24	24		NO PARKING SYMBOL																SIGN ASSEMBLY IS BEHIND RAIL						
		A	M4-6	24	12		END (PLAQUE)																						
NB	1.933	A	M4-6	24	12			2.00															INSTALL ON TOP. BLACK LETTERS ON WHITE BACKGROUND.	X					
		A	R8-3A	24	24			4.00															INSTALL ASSEMBLY BEHIND RAIL 100 FEET ± NORTH OF REMOVAL.	X					
NB	1.963	A	R2-1	24	30																								
		A	R2-1	24	30			5.00																	X				
NB	2.247	A	M3-1	24	12		NORTH																						
		A	M1-4	24	24		US 5																						
NB	2.364	A	R2-5A	24	30		REDUCED SPEED AHEAD																						
NB	2.411	A	VD-062AS	72	16		 BUSINESS DIRECTORY SIGN																MORNING STAR <===						
NB	2.455	A	W2-2	30	30			6.25															INSTALL 225 FT± IN ADVANCE OF "SPEED LIMIT 45 / DO NOT PASS" SIGN ASSEMBLY.	X					
		A	W16-8aP	24	15			2.50															WILL BE BEHIND RAIL			7			
NB	2.498	A	R2-1	24	30																								
		A	R4-1	24	30																								
		A	R2-1	24	30			5.00																	X				
<b>SIGN SUMMARY SHEET</b>							SHEET TOTALS	24.75	0.00	1	0	0	8	0	0	4	57.25												
							SF	SF	EA	EA	EA	EA	EA	EA	EA	EA	EA	EA	EA	EA	EA	EA	EA	EA	EA	EA	EA	EA	
VERMONT AGENCY OF TRANSPORTATION							TOWN DIRECTIONAL TOTALS	506.0	0.0	9.0	6.0	7.0	93	0.0	0.0	76	1140.0												
												PROJECT NAME:	STATEWIDE SOUTHEAST REGION																
												PROJECT NUMBER:	STPG SIGN (31)																
												FILE NAME:	ROCKINGHAM NORTHBOUND					PLOT DATE:	8/13/2010										
												PROJECT MANAGER:	A. GAMBLE					DRAWN BY:	M. MILLER										
												DESIGNED BY:	M. MILLER					CHECKED BY:	A. GAMBLE										
												ROCKINGHAM US-5 NORTHBOUND 2											SHEET	73	OF	175			