


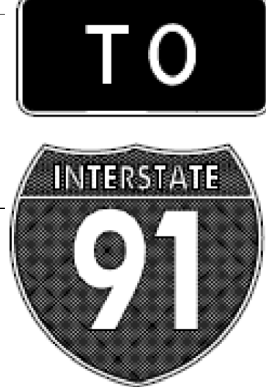

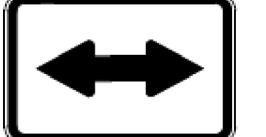


DIRECTION	MILEPOINT	LOCATION CODE (SHEET 2)	SIGN CODE	WIDTH (IN)	HEIGHT (IN)	SHEETING REMARKS	SIGN LEGEND	NEW SIGNS		EXISTING SIGNS				EXIST POST		NUMBER OF NEW POSTS	SQUARE STEEL (IN)			TUBULAR STEEL Ø (IN)				SIGN FRAME REQUIRED	REMARKS	SIGN DETAIL		
								"A"	"B"	RETAIN	SALVAGE FROM	SALVAGE TO	REMOVE	RETAIN	REMOVE		1.75	2.00	2.50	3.00	3.50	4.00	5.00			DETAIL IN SHS	DETAIL ON SHEET NUMBER	DETAIL ON STD SHEET NUMBER
																	(LB / FT)			(LB / FT)								
<b>ROCKINGHAM NB</b>							FY-FLUORESCENT YELLOW FYG-FLUORESCENT YELLOW GREEN															"SHS"-STANDARD HIGHWAY SIGNS						
NB	3.525	C	VR-017	24	30																							
		C	VR-017	24	30			5.00																	6			
NB	3.534	D	R1-1	30	30		STOP																					
		A	n/a	30	8						1																	
		D	R1-1	30	30			6.25																X				
		A	n/a	30	8						1																	
NB	3.544	A	M4-5	24	12																							
		A	M1-1	24	24																							
		C	R8-3A	24	24																							
		C	M6-4	12	9																							
		A	M4-5	24	12			2.00																X				
		A	M1-1	24	24			4.00																	X			
		C	R8-3A	24	24		 (INSTALL ON SIDE OF POST)	4.00																X				
		C	M6-4	21	15		 (INSTALL ON SIDE OF POST)	2.19																X				
NB	3.575	A	R8-3A	24	24		NO PARKING (SYMBOL)																					
<b>SIGN SUMMARY SHEET</b>							<b>SHEET TOTALS</b>		23.44	0.00	0	1	1	7	0	0	3							PROJECT NAME: STATEWIDE SOUTHEAST REGION				
							SF	SF	EA	EA	EA	EA	EA	EA	EA	EA	EA						PROJECT NUMBER: STPG SIGN (31)					
																							FILE NAME: ROCKINGHAM NORTHBOUND	PLOT DATE: 8/13/2010				
VERMONT AGENCY OF TRANSPORTATION							<b>TOWN DIRECTIONAL TOTALS</b>		506.0	0.0	9.0	6.0	7.0	93	0.0	0.0	76	1140.0						PROJECT MANAGER: A. GAMBLE	DRAWN BY: M. MILLER			
																							DESIGNED BY: M. MILLER	CHECKED BY: A. GAMBLE				
																							ROCKINGHAM US-5 NORTHBOUND 8	SHEET 79	OF 175			