

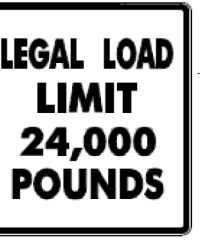









DIRECTION	MILEPOINT	LOCATION CODE (SHEET 2)	SIGN CODE	WIDTH (IN)	HEIGHT (IN)	SHEETING REMARKS	SIGN LEGEND	NEW SIGNS		EXISTING SIGNS				EXIST POST		NUMBER OF NEW POSTS	SQUARE STEEL (IN)			TUBULAR STEEL Ø (IN)				SIGN FRAME REQUIRED	REMARKS	SIGN DETAIL				
								"A"	"B"	RETAIN	SALVAGE FROM	SALVAGE TO	REMOVE	RETAIN	REMOVE		1.75	2.00	2.50	3.00	3.50	4.00	5.00			DETAIL IN SHS	DETAIL ON SHEET NUMBER	DETAIL ON STD SHEET NUMBER		
																	(LB / FT)			(LB / FT)										
ROCKINGHAM SB							FY-FLUORESCENT YELLOW FYG-FLUORESCENT YELLOW GREEN															"SHS"-STANDARD HIGHWAY SIGNS								
		F	W16-8P	30	8			1.67																		7				
SB	4.645	G	VR-017	24	30		 																	OLD RIVER ROAD (TH-28)			6			
		G	VR-017	24	30			5.00																						
SB	4.637	H	R1-1	30	30		 RIVER RD TH#28 																							
		H	R1-1	30	30			6.25		1	1													STREET SIGN SALVAGED ONTO THE NEW POST.	X					
SB	4.535	F	VD-062C	74.75	16		TRAVEL INFORMATION LOGOS			1																				
		F	VD-062BC	74.75	16		TRAVEL INFORMATION SIGN			1																				
SB	4.499	F	W5-2	30	30		NARROW BRIDGE																							
SB	4.457	F	R2-1	24	30		 SPEED LIMIT 40																							
		F	W5-2	36	36			9.00																			X			
SB	4.430	G	VR-017	24	30																			OLD RIVER ROAD (TH-28 / TH-29)						
		G	VR-017	24	30			5.00																			6			
SB	4.424	H	R1-1	30	30		 																							
		H	R1-1	30	30			6.25																			X			
SB	4.405	F	R2-1	24	30																			INSTALL 100 FT ± SOUTH OF THE JCT WITH TH-29; WILL BE BEHIND RAIL			X			
SIGN SUMMARY SHEET							SHEET TOTALS	38.17	0.00	2	0	0	6	0	0	7									PROJECT NAME: STATEWIDE SOUTHEAST REGION					
								SF	SF	EA	EA	EA	EA	EA	EA	EA										PROJECT NUMBER: STPG SIGN (31)				
							TOWN DIRECTIONAL TOTALS	442.6	0.0	9.0	3.0	3.0	78	0.0	0.0	73										FILE NAME: ROCKINGHAM SOUTHBOUND	PLOT DATE: 8/13/2010			
VERMONT AGENCY OF TRANSPORTATION																									PROJECT MANAGER: A. GAMBLE	DRAWN BY: M. MILLER				
																									DESIGNED BY: M. MILLER	CHECKED BY: A. GAMBLE				
																										ROCKINGHAM US-5 SOUTHBOUND 3	SHEET 90 OF 175			