

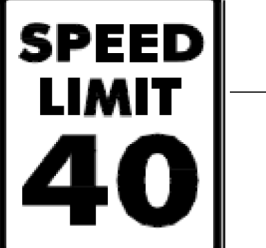




DIRECTION	MILEPOINT	LOCATION CODE (SHEET 2)	SIGN CODE	WIDTH (IN)	HEIGHT (IN)	SHEETING REMARKS	SIGN LEGEND	NEW SIGNS		EXISTING SIGNS				EXIST POST		NUMBER OF NEW POSTS	SQUARE STEEL (IN)			TUBULAR STEEL Ø (IN)				SIGN FRAME REQUIRED	REMARKS	SIGN DETAIL		
								"A"	"B"	RETAIN	SALVAGE FROM	SALVAGE TO	REMOVE	RETAIN	REMOVE		1.75	2.00	2.50	3.00	3.50	4.00	5.00			DETAIL IN SHS	DETAIL ON SHEET NUMBER	DETAIL ON STD SHEET NUMBER
																	(LB / FT)			(LB / FT)								
CHESTER EB							FY-FLUORESCENT YELLOW FYG-FLUORESCENT YELLOW GREEN															"SHS"-STANDARD HIGHWAY SIGNS						
EB	0.035	A	R2-1	24	30		 SPEED LIMIT 40																					
		A	M3-2	24	12		 VERMONT 10	2.00															GREEN ON WHITE	X				
		A	M1-5	24	24			4.00																	E-136B			
EB	0.060	A	M3-2	24	12		EAST																					
		A	M1-5	24	24		 SPEED LIMIT 40 VERMONT 10																					
		A	R2-1	24	30			5.00																X				
EB	0.085	A	W11-7	30	30		EQUESTRIAN SYMBOL																					
		B	W3-1	30	30		 STOP AHEAD SYMBOL (ON BACK)																					
		A	W11-7	30	30			6.25																X				
EB	0.130	A	W1-2R	30	30		CURVE RIGHT																					
		A	W13-1	18	18																							
EB	0.162	A	VW-054R	30	30		HIDDEN DRIVE RIGHT																					
EB	0.197	A	S3-1	30	30		SCHOOL BUS STOP AHEAD																					
		A	W1-2R	30	30		 35 MPH	6.25																X				
		A	W13-1	18	18			2.25																X				
SIGN SUMMARY SHEET							SHEET TOTALS		25.75	0.00	0	0	0	9	0	0	4	55.0					PROJECT NAME: STATEWIDE SOUTHEAST REGION					
							SF	SF	EA	EA	EA	EA	EA	EA	EA	EA	EA	FT					PROJECT NUMBER: STPG SIGN (31)					
VERMONT AGENCY OF TRANSPORTATION							TOWN DIRECTIONAL TOTALS		163.5	0.0	1.0	0.0	0.0	33	0.0	0.0	30	450.0					FILE NAME: CHESTER EASTBOUND					
																							PLOT DATE: 8/13/2010					
																							DRAWN BY: M. MILLER					
																							DESIGNED BY: M. MILLER					
																							CHECKED BY: A. GAMBLE					
																							SHEET 101 OF 175					