



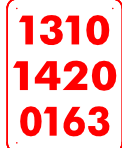





DIRECTION	MILEPOINT	LOCATION CODE (SHEET 2)	SIGN CODE	WIDTH (IN)	HEIGHT (IN)	SHEETING REMARKS	SIGN LEGEND	NEW SIGNS		EXISTING SIGNS				EXIST POST		NUMBER OF NEW POSTS	SQUARE STEEL (IN)			TUBULAR STEEL Ø (IN)				SIGN FRAME REQUIRED	REMARKS	SIGN DETAIL		
								"A"	"B"	RETAIN	SALVAGE FROM	SALVAGE TO	REMOVE	RETAIN	REMOVE		1.75	2.00	2.50	3.00	3.50	4.00	5.00			DETAIL IN SHS	DETAIL ON SHEET NUMBER	DETAIL ON STD SHEET NUMBER
																	(LB / FT)			(LB / FT)								
WEATHERSFIELD EB							FY-FLUORESCENT YELLOW FYG-FLUORESCENT YELLOW GREEN															"SHS"-STANDARD HIGHWAY SIGNS						
EB	1.600	B	W1-8	24	30	FY																						
		A	W1-8	24	30	FY		5.00																	X			
		B	W1-8	24	30	FY		5.00																	X			
EB	1.613	C	VR-017	24	30																							
		C	VR-017	24	30			5.00																	6			
EB	1.621	D	R1-1	30	30																							
		D	R1-1	30	30			6.25																	X			
EB	1.704	A	VD-018	30	18																							
		A	VD-018	30	18			3.75																	8			
EB	1.740	A	S3-1	30	30																							
		A	R2-1	24	30		SCHOOL BUS STOP AHEAD	5.00																	X			
EB	1.778	A	R2-1	24	30		SPEED LIMIT 35																					
EB	1.835	C	VR-017	24	30																							
		C	VR-017	24	30			5.00																	6			
EB	1.843	D	R1-1	30	30																							
SIGN SUMMARY SHEET							SHEET TOTALS		35.00	0.00	0	0	0	8	0	0	7	92.75 -405-						PROJECT NAME: STATEWIDE SOUTHEAST REGION				
VERMONT AGENCY OF TRANSPORTATION							TOWN DIRECTIONAL TOTALS		778.3	0.0	47.0	9.0	9.0	180	0.0	0.0	108	1620.0						PROJECT NUMBER: STPG SIGN (31)	FILE NAME: WEATHERSFIELD EASTBOUND	PLOT DATE: 8/19/2010		
									SF	SF	EA	EA	EA	EA	EA	EA	EA	FT						DESIGNED BY: M. MILLER	CHECKED BY: A. GAMBLE	DRAWN BY: M. MILLER		
																								WEATHERSFIELD VT-131 EB 8	SHEET 129 OF 175			