


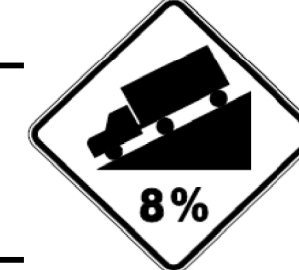





DIRECTION	MILEPOINT	LOCATION CODE (SHEET 2)	SIGN CODE	WIDTH (IN)	HEIGHT (IN)	SHEETING REMARKS	SIGN LEGEND	NEW SIGNS		EXISTING SIGNS				EXIST POST		NUMBER OF NEW POSTS	SQUARE STEEL (IN)			TUBULAR STEEL Ø (IN)				SIGN FRAME REQUIRED	REMARKS	SIGN DETAIL				
								"A"	"B"	RETAIN	SALVAGE FROM	SALVAGE TO	REMOVE	RETAIN	REMOVE		1.75	2.00	2.50	3.00	3.50	4.00	5.00			DETAIL IN SHS	DETAIL ON SHEET NUMBER	DETAIL ON STD SHEET NUMBER		
																	(LB / FT)			(LB / FT)										
WEATHERSFIELD EB							FY-FLUORESCENT YELLOW FYG-FLUORESCENT YELLOW GREEN																"SHS"-STANDARD HIGHWAY SIGNS							
EB	4.938	A	VD-062AS	72	16		BUSINESS DIRECTORY SIGN			1				X											WEATHERSFIELD TRAIL <===					
EB	5.138	C	VR-017	24	30																			GULF ROAD (TH-8)						
		C	VR-017	24	30			5.00																			6			
EB	5.146	D	R1-1	30	30																									
		D	R1-1	30	30			6.25																		X				
EB	5.160	A	M3-2	24	12			2.00																	GREEN ON WHITE	X				
		A	M1-5	30	24			5.00																	INSTALL 75 FEET ± EAST OF GULF ROAD			E-136B		
EB	5.573	A	W7-1A	30	30		HILL SYMBOL 8%																		NOTE REMOVAL POSITION FOR NEW SIGN FURTHER AHEAD					
EB	5.650	A	W7-1A	36	36			9.00																	INSTALL 410 FEET ± EAST OF THE PREVIOUS LOCATION	X				
EB	5.715	C	VR-017	24	30																				JARVIS EXT (TH-14)					
		C	VR-017	24	30			5.00																			6			
EB	5.723	D	R1-1	30	30																									
		D	R1-1	30	30			6.25																		X				
EB	5.848	C	VR-017	24	30																				JARVIS ROAD (TH-71)					
		C	VR-017	24	30			5.00																			6			
SIGN SUMMARY SHEET							SHEET TOTALS	43.50	0.00	1	0	0	6	0	0	8											PROJECT NAME: STATEWIDE SOUTHEAST REGION			
								SF	SF	EA	EA	EA	EA	EA	EA	EA											PROJECT NUMBER: STPG SIGN (31)			
							TOWN DIRECTIONAL TOTALS	778.3	0.0	47.0	9.0	9.0	180	0.0	0.0	108												FILE NAME: WEATHERSFIELD EASTBOUND		
VERMONT AGENCY OF TRANSPORTATION																											PLOT DATE: 8/19/2010			
																											DRAWN BY: M. MILLER			
																											DESIGNED BY: M. MILLER			
																											CHECKED BY: A. GAMBLE			
																											WEATHERSFIELD VT-131 EB 12			
																											SHEET 133 OF 175			