


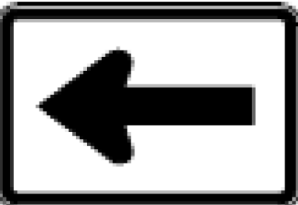



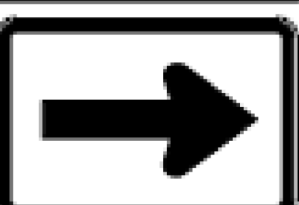


DIRECTION	MILEPOINT	LOCATION CODE (SHEET 2)	SIGN CODE	WIDTH (IN)	HEIGHT (IN)	SHEETING REMARKS	SIGN LEGEND	NEW SIGNS		EXISTING SIGNS				EXIST POST		NUMBER OF NEW POSTS	SQUARE STEEL (IN)			TUBULAR STEEL Ø (IN)				SIGN FRAME REQUIRED	REMARKS	SIGN DETAIL			
								"A"	"B"	RETAIN	SALVAGE FROM	SALVAGE TO	REMOVE	RETAIN	REMOVE		1.75	2.00	2.50	3.00	3.50	4.00	5.00			DETAIL IN SHS	DETAIL ON SHEET NUMBER	DETAIL ON STD SHEET NUMBER	
																	(LB / FT)			(LB / FT)									
WEATHERSFIELD WB							FY-FLUORESCENT YELLOW FYG-FLUORESCENT YELLOW GREEN																"SHS"-STANDARD HIGHWAY SIGNS						
			F M3-3	24	12			2.00						X									#3B	BLACK ON WHITE	X				
			F M1-4	24	24			4.00																	X				
			F M6-1	21	15			2.19																BLACK ON WHITE	X				
			F M3-4	24	12			2.00																GREEN ON WHITE	X				
			F M1-5	30	24			5.00																			E-136B		
			F M6-3	21	15			2.19																GREEN ON WHITE	X				
			F M3-1	24	12			2.00																BLACK ON WHITE	X				
			F M1-4	24	24			4.00																	X				
			F M6-1	21	15			2.19																BLACK ON WHITE	X				
			F M3-1	24	12			2.00																GREEN ON WHITE	X				
			F M1-5	24	24			4.00																			E-136B		
			F M6-1	21	15			2.19																GREEN ON WHITE	X				
WB	8.625		F W4-1R	30	30		MERGE RIGHT SYMBOL						1		X								NOT WARRANTED						
WB	8.618		H R1-2	36	36		YIELD			1					X									REPLACED IN 2007					
WB	8.600		F M3-4	24	12								1		X														
SIGN SUMMARY SHEET							SHEET TOTALS	33.76	0.00	1	0	0	2	0	0	0									PROJECT NAME: STATEWIDE SOUTHEAST REGION				
								SF	SF	EA	EA	EA	EA	EA	EA	EA									PROJECT NUMBER: STPG SIGN (31)				
							TOWN DIRECTIONAL TOTALS	644.2	0.0	17.0	1.0	1.0	153	0.0	0.0	78										FILE NAME: WEATHERSFIELD WESTBOUND	PLOT DATE: 8/19/2010		
VERMONT AGENCY OF TRANSPORTATION																									PROJECT MANAGER: A. GAMBLE	DRAWN BY: M. MILLER			
																									DESIGNED BY: M. MILLER	CHECKED BY: A. GAMBLE			
																										WEATHERSFIELD VT-131 WB 2	SHEET 152 OF 175		