


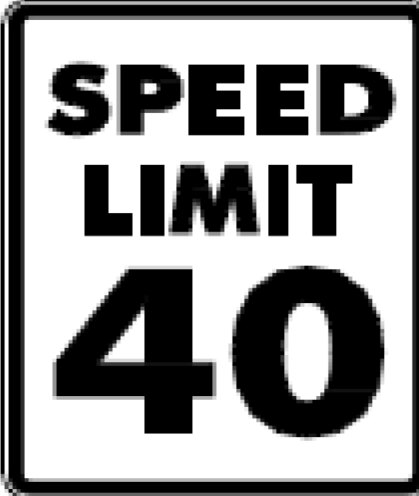




DIRECTION	MILEPOINT	LOCATION CODE (SHEET 2)	SIGN CODE	WIDTH (IN)	HEIGHT (IN)	SHEETING REMARKS	SIGN LEGEND	NEW SIGNS		EXISTING SIGNS				EXIST POST		NUMBER OF NEW POSTS	SQUARE STEEL (IN)			TUBULAR STEEL Ø (IN)				SIGN FRAME REQUIRED	REMARKS	SIGN DETAIL			
								"A"	"B"	RETAIN	SALVAGE FROM	SALVAGE TO	REMOVE	RETAIN	REMOVE		1.75	2.00	2.50	FOUNDATION	3.00	3.50	4.00			5.00	DETAIL IN SHS	DETAIL ON SHEET NUMBER	DETAIL ON STD SHEET NUMBER
																	(LB / FT)				(LB / FT)								
WEATHERSFIELD WB							FY-FLUORESCENT YELLOW FYG-FLUORESCENT YELLOW GREEN															"SHS"-STANDARD HIGHWAY SIGNS							
			F M1-1	24	24			4.00															I-91	X					
			F M5-1R	21	15			2.19															WHITE ON BLUE	X					
WB	8.370		F R2-1	24	30																								
			F M4-6	24	12																								
			F R8-3A	24	24																								
			F R2-1	24	30			5.00															#1	INSTALL THE SIGNS SIDE-BY-SIDE AS SHOWN, AND STABILIZE THE ASSEMBLY WITH A SIGN FRAME - HORIZONTAL BRACES	X				
			F M4-6	24	12			2.00																	INSTALL PLAQUE ON TOP; BLACK ON WHITE	X			
			F R8-3A	24	24			4.00																	THE "END NO PARKING" SIGNS ON THE RIGHT-SIDE POST	X			
WB	8.350		F D1-1A	72	10																								
			F D1-1A	72	10																								
			F D1-1A	72	10																								
			F D1-1A	72	10																								
			F D1-1A	72	12			6.00																					
			F D1-1A	72	12			6.00																					
			F D1-1A	72	12			6.00																					
			F D1-1A	72	12			6.00																					
SIGN SUMMARY SHEET							SHEET TOTALS	35.19	0.00	0	0	0	3 7	0	0	4	58.5 60							PROJECT NAME: STATEWIDE SOUTHEAST REGION					
VERMONT AGENCY OF TRANSPORTATION							TOWN DIRECTIONAL TOTALS	644.2	0.0	17.0	1.0	1.0	153	0.0	0.0	78	1170.0							PROJECT NUMBER: STPG SIGN (31)	FILE NAME: WEATHERSFIELD WESTBOUND	PLOT DATE: 8/19/2010			
								SF	SF	EA	EA	EA	EA	EA	EA	EA	FT								PROJECT MANAGER: A. GAMBLE	DRAWN BY: M. MILLER			
																									DESIGNED BY: M. MILLER	CHECKED BY: A. GAMBLE			
																									WEATHERSFIELD VT-131 WB 5	SHEET 155 OF 175			