


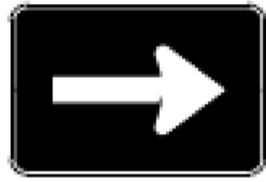
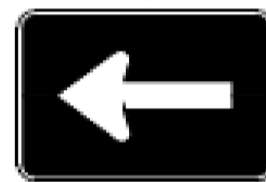


DIRECTION	MILEPOINT	LOCATION CODE (SHEET 2)	SIGN CODE	WIDTH (IN)	HEIGHT (IN)	SHEETING REMARKS	SIGN LEGEND	NEW SIGNS		EXISTING SIGNS				EXIST POST		NUMBER OF NEW POSTS	SQUARE STEEL (IN)			TUBULAR STEEL Ø (IN)				SIGN FRAME REQUIRED	REMARKS	SIGN DETAIL		
								"A"	"B"	RETAIN	SALVAGE FROM	SALVAGE TO	REMOVE	RETAIN	REMOVE		1.75	2.00	2.50	3.00	3.50	4.00	5.00			DETAIL IN SHS	DETAIL ON SHEET NUMBER	DETAIL ON STD SHEET NUMBER
																	(LB / FT)			(LB / FT)								
WEATHERSFIELD WB							FY-FLUORESCENT YELLOW FYG-FLUORESCENT YELLOW GREEN															"SHS"-STANDARD HIGHWAY SIGNS						
		F	M6-1	21	15		 (BACK-TO-BACK) 	2.19															WHITE ON BLUE	X				
		E	M3-1	24	12			2.00															WHITE ON BLUE; INSTALL ON BACK FACING EB TRAFFIC	X				
		E	M1-1	24	24			4.00															INSTALL ON BACK FACING EB TRAFFIC	X				
		E	M6-1	21	15			2.19															WHITE ON BLUE; INSTALL ON BACK FACING EB TRAFFIC	X				
WB	8.243	G	M3-4	24	12							1	X									RETAIN THE EXISTING POSTS; REPLACE THE SIGN FRAME						
		G	M1-5	30	24		(12) SIGN ROUTE MARKER ASSEMBLY					1																
		G	M6-1	21	15							1																
		G	M3-2	24	12							1																
		G	M1-5	30	24							1																
		G	M6-1	24	12							1																
		G	M4-5	24	12							1																
		G	M1-4	24	24							1																
		G	M6-1	24	12							1																
		G	M4-5	24	12							1																
		G	M1-5	30	24							1																
SIGN SUMMARY SHEET							SHEET TOTALS	10.38	0.00	0	0	0	11	0	0	0	0											
							SF	SF	EA	EA	EA	EA	EA	EA	EA	EA	FT											
VERMONT AGENCY OF TRANSPORTATION							TOWN DIRECTIONAL TOTALS	644.2	0.0	17.0	1.0	1.0	153	0.0	0.0	78		1170.0										
												PROJECT NAME:	STATEWIDE SOUTHEAST REGION															
												PROJECT NUMBER:	STPG SIGN (31)															
												FILE NAME:	WEATHERSFIELD WESTBOUND					PLOT DATE:	8/19/2010									
												PROJECT MANAGER:	A. GAMBLE					DRAWN BY:	M. MILLER									
												DESIGNED BY:	M. MILLER					CHECKED BY:	A. GAMBLE									
												WEATHERSFIELD VT-131 WB 8					SHEET 158 OF 175											