




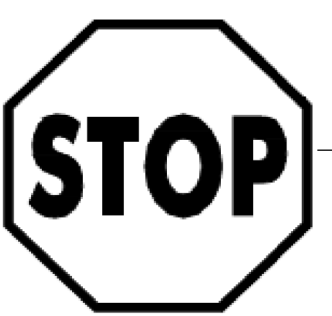



DIRECTION	MILEPOINT	LOCATION CODE (SHEET 2)	SIGN CODE	WIDTH (IN)	HEIGHT (IN)	SHEETING REMARKS	SIGN LEGEND	NEW SIGNS		EXISTING SIGNS				EXIST POST		NUMBER OF NEW POSTS	SQUARE STEEL (IN)			TUBULAR STEEL Ø (IN)				SIGN FRAME REQUIRED	REMARKS	SIGN DETAIL		
								"A"	"B"	RETAIN	SALVAGE FROM	SALVAGE TO	REMOVE	RETAIN	REMOVE		1.75	2.00	2.50	3.00	3.50	4.00	5.00			DETAIL IN SHS	DETAIL ON SHEET NUMBER	DETAIL ON STD SHEET NUMBER
																	(LB / FT)			(LB / FT)								
WEATHERSFIELD WB							FY-FLUORESCENT YELLOW FYG-FLUORESCENT YELLOW GREEN															"SHS"-STANDARD HIGHWAY SIGNS						
WB	7.118	F	W1-4L	30	30		LEFT REVERSE CURVE																					
		F	W13-1	18	18		35 MPH (PLAQUE)																					
WB	7.000	F	VW-054	30	30		HIDDEN DRIVE RIGHT																TO BE REPLACED FURTHER AHEAD					
WB	6.983	F	W1-2R	30	30			6.25															INSTALL 90 FEET ± WEST OF THE REMOVED HIDDEN DRIVE RIGHT SIGN	X				
		F	W13-1	18	18			2.25																X				
WB	6.945	F	VW-054	30	30			6.25															INSTALL 200 FEET ± WEST OF THE RIGHT CURVE SIGN			E-154		
WB	6.518	G	VR-017	24	30																		THRASHER ROAD (TH-37)					
		G	VR-017	24	30			5.00																	6			
WB	6.512	H	R1-1	30	30																							
		H	R1-1	30	30			6.25																X				
WB	6.435	F	VD-062B	72	16		BUSINESS DIRECTORY SIGN				1												WELLWOOD ORCHARDS <====					
		F	VD-062AL	72	16		BUSINESS DIRECTORY SIGN				1												MUSEUM & <====					
		F	VD-062AS	72	16		BUSINESS DIRECTORY SIGN				1												CROWN POINT CC <====					
WB	6.134	F	M3-4	24	12																							
		F	M1-5	30	24																							
SIGN SUMMARY SHEET							SHEET TOTALS	26.00	0.00	3	0	0	7	0	0	4	53.0 60						PROJECT NAME: STATEWIDE SOUTHEAST REGION					
VERMONT AGENCY OF TRANSPORTATION							TOWN DIRECTIONAL TOTALS	644.2	0.0	17.0	1.0	1.0	153	0.0	0.0	78	1170.0						PROJECT NUMBER: STPG SIGN (31)					
								SF	SF	EA	EA	EA	EA	EA	EA	EA	FT						FILE NAME: WEATHERSFIELD WESTBOUND	PLOT DATE: 8/19/2010				
																							PROJECT MANAGER: A. GAMBLE	DRAWN BY: M. MILLER				
																							DESIGNED BY: M. MILLER	CHECKED BY: A. GAMBLE				
																							WEATHERSFIELD VT-131 WB 12	SHEET 162 OF 175				