


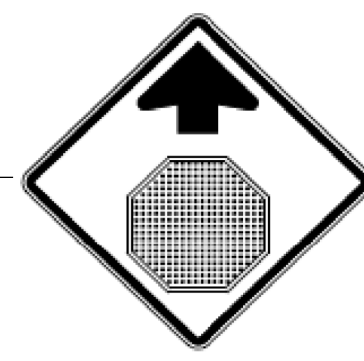


DIRECTION	MILEPOINT	LOCATION CODE (SHEET 2)	SIGN CODE	WIDTH (IN)	HEIGHT (IN)	SHEETING REMARKS	SIGN LEGEND	NEW SIGNS		EXISTING SIGNS				EXIST POST		NUMBER OF NEW POSTS	SQUARE STEEL (IN)			TUBULAR STEEL Ø (IN)				SIGN FRAME REQUIRED	REMARKS	SIGN DETAIL		
								"A"	"B"	RETAIN	SALVAGE FROM	SALVAGE TO	REMOVE	RETAIN	REMOVE		1.75	2.00	2.50	3.00	3.50	4.00	5.00			DETAIL IN SHS	DETAIL ON SHEET NUMBER	DETAIL ON STD SHEET NUMBER
																	(LB / FT)			(LB / FT)								
WEATHERSFIELD WB							FY-FLUORESCENT YELLOW FYG-FLUORESCENT YELLOW GREEN															"SHS"-STANDARD HIGHWAY SIGNS						
WB	1.605	F	D9-1	24	24		PHONE (SYMBOL)																					
		F	VD-058	24	8		AHEAD (PLAQUE)																					
WB	1.527	F	W11-8	30	30																							
		F	W11-8	30	30			6.25																	X			
WB	1.506	F	VD-018	30	18																							
		F	VD-018	30	18			3.75																		9		
WB	1.485	F	M2-1	21	15																							
		F	M1-5	30	24																							
		F	M2-1	21	15			2.19																	X			
		F	M1-5	30	24			5.00																		E-136B		
WB	1.454	F	W3-1	36	36																							
		F	W3-1	36	36			9.00																	X			
WB	1.405	F	D1-1A	72	10																							
		F	D1-1A	72	10		(6) DESTINATION SIGN ASSEMBLY																					
		F	D1-1A	72	10																							
SIGN SUMMARY SHEET							SHEET TOTALS	26.19	0.00	0	0	0	10	0	0	5	63.75 75							PROJECT NAME: STATEWIDE SOUTHEAST REGION				
VERMONT AGENCY OF TRANSPORTATION							TOWN DIRECTIONAL TOTALS	644.2	0.0	17.0	1.0	1.0	153	0.0	0.0	78	1170.0							PROJECT NUMBER: STPG SIGN (31)				
								SF	SF	EA	EA	EA	EA	EA	EA	EA	FT							FILE NAME: WEATHERSFIELD WESTBOUND	PLOT DATE: 8/19/2010			
																								PROJECT MANAGER: A. GAMBLE	DRAWN BY: M. MILLER			
																								DESIGNED BY: M. MILLER	CHECKED BY: A. GAMBLE			
																								WEATHERSFIELD VT-131 WB 18	SHEET 168 OF 175			