




1.5" Radius, 0.5" Border, White on Green;
 "S. Shaftsbury" B, 26"
 "Bennington 5" B, 22"

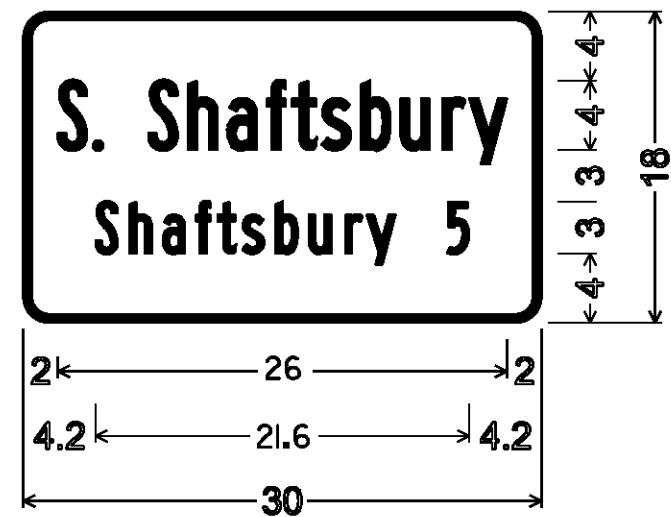


1.5" Radius, 0.5" Border, White on Green;
 "S. Shaftsbury" B, 26"
 "Shaftsbury 5" B, 21.6"

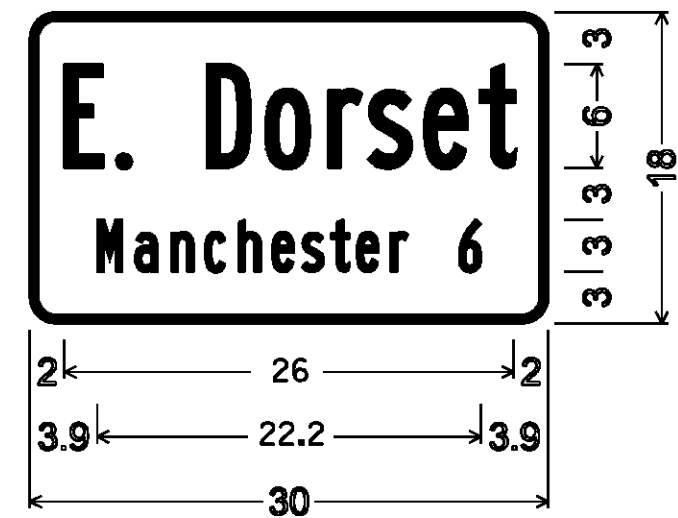


1.5" Radius, 0.5" Border, White on Green;
 "E. Dorset" B, 26"
 "Manchester 6" B, 22.2"

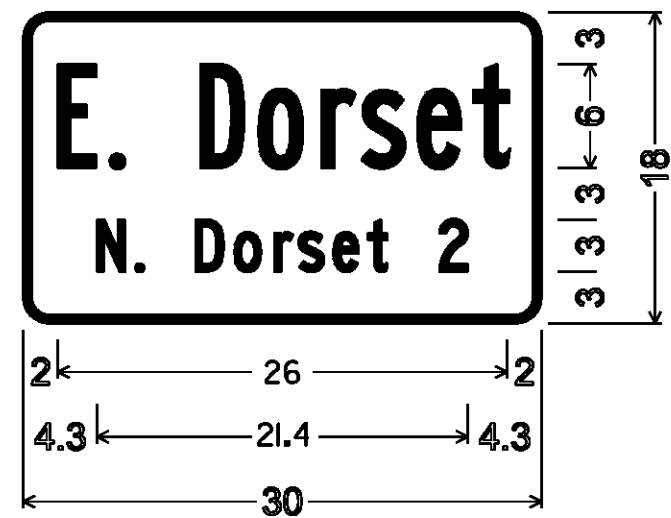


1.5" Radius, 0.5" Border, White on Green;
 "E. Dorset" B, 26"
 "N. Dorset 2" C, 21.4"

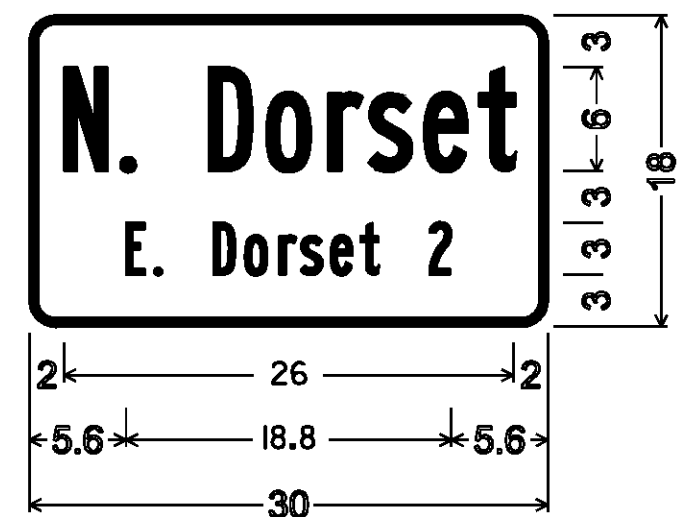


1.5" Radius, 0.5" Border, White on Green;
 "N. Dorset" B, 26"
 "E. Dorset 2" B, 18.8"

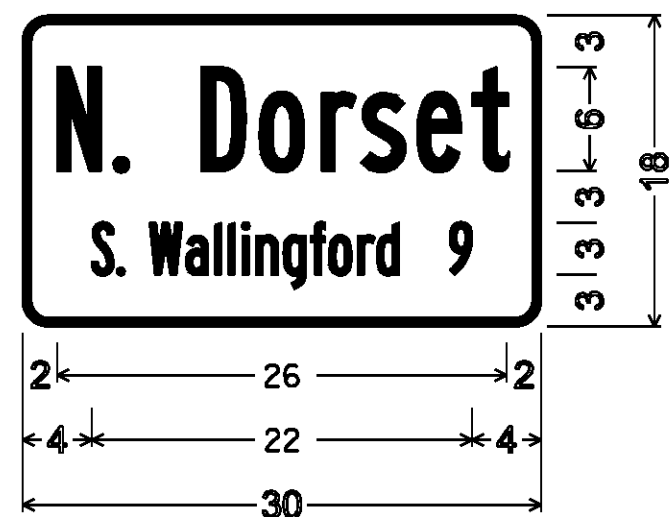


1.5" Radius, 0.5" Border, White on Green;
 "N. Dorset" B, 26"
 "S. Wallingford 9" B, 22"

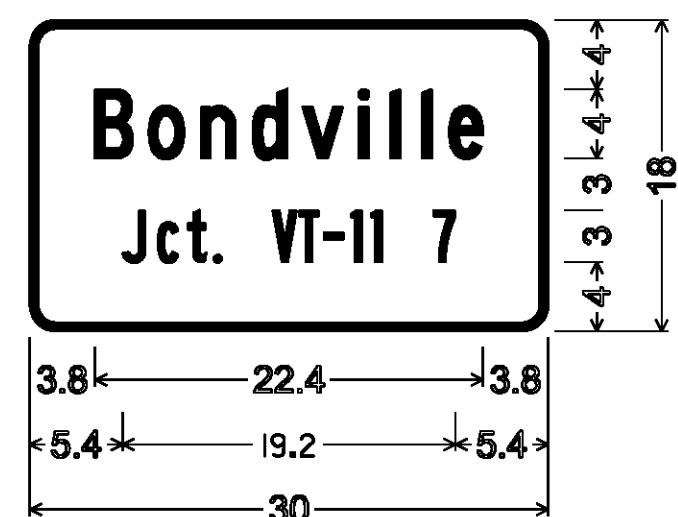

1.5" Radius, 0.5" Border, White on Green;
 "Bondville" C, 22.4"
 "Jct. VT-11 7" B, 19.2"

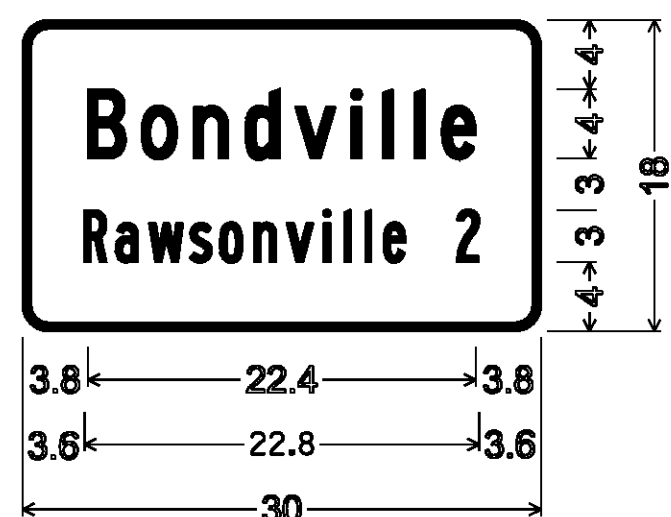


1.5" Radius, 0.5" Border, White on Green;
 "Bondville" C, 22.4"
 "Rawsonville 2" B, 22.8"

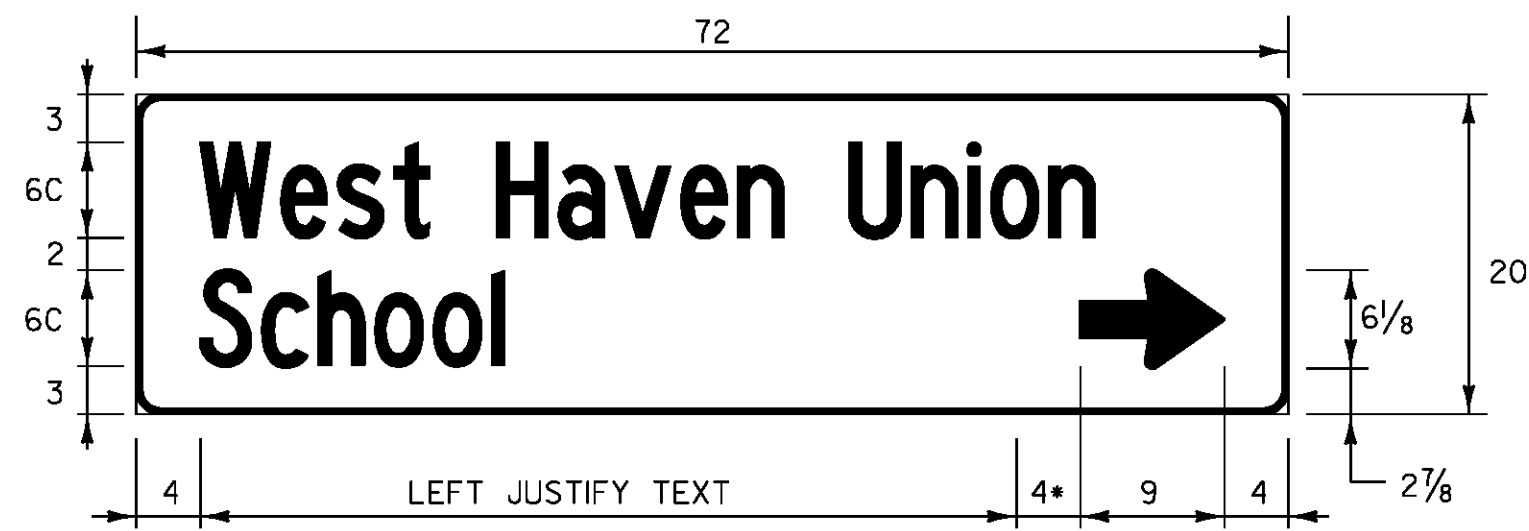


VDI-2 (R)

• MINIMUM DISTANCE BETWEEN ARROW AND TEXT

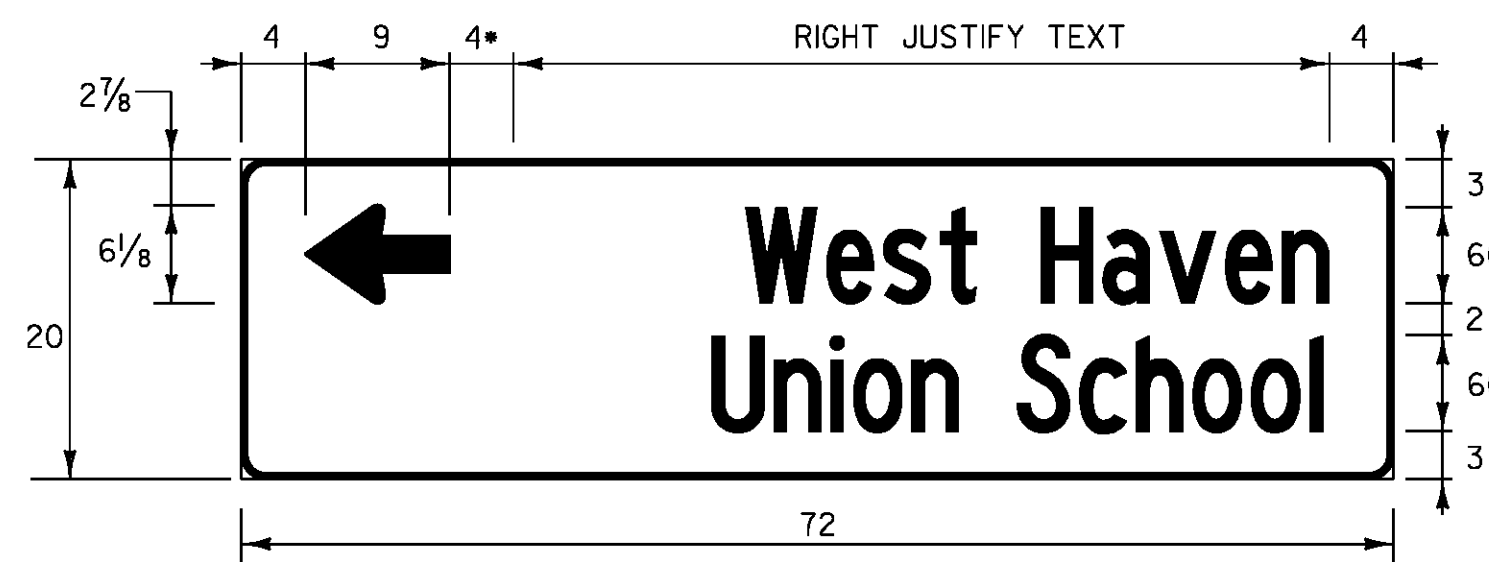


VDI-2 (L)


• MINIMUM DISTANCE BETWEEN ARROW AND TEXT

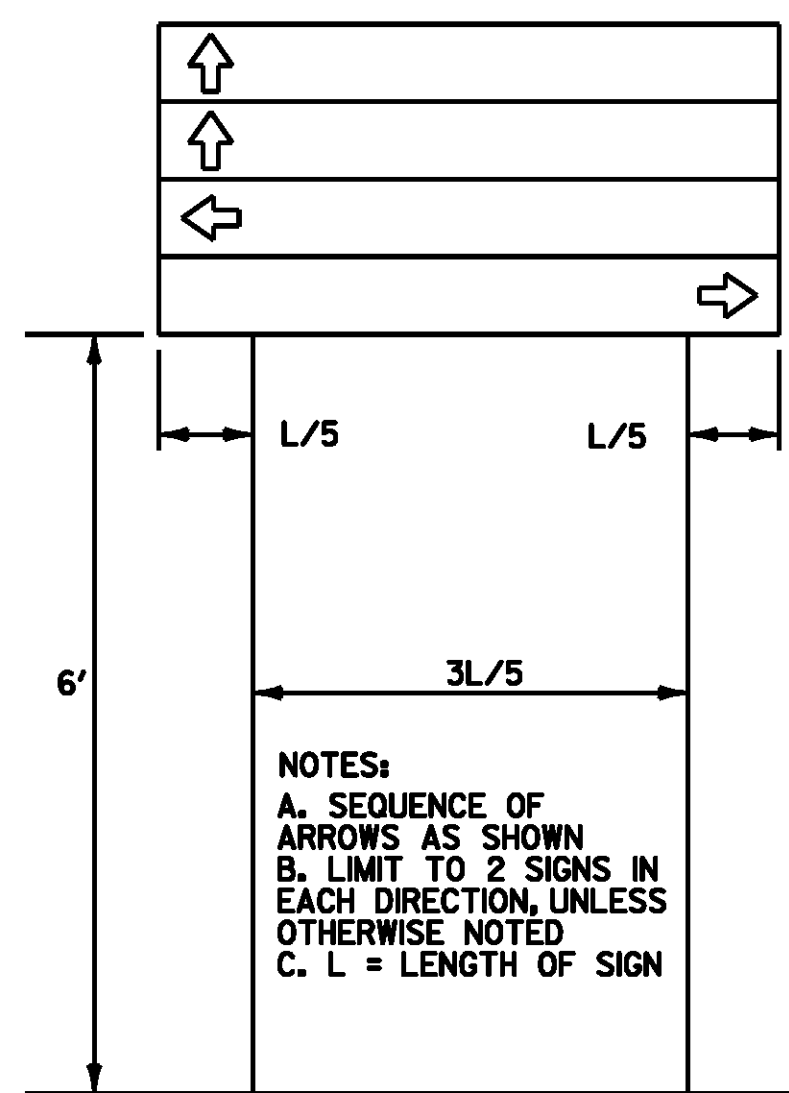

DESTINATION ASSEMBLY

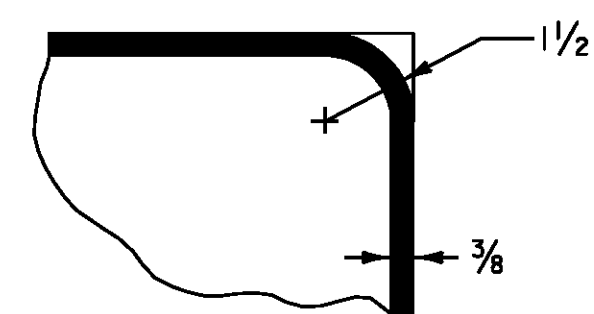

BORDER DETAIL

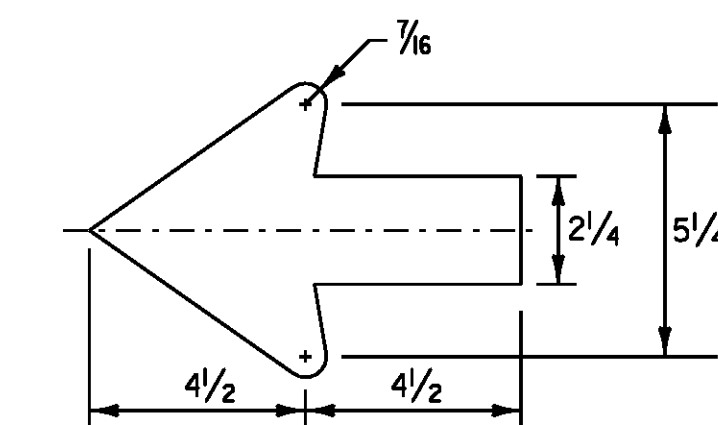

STANDARD 2.25" ARROW

**STANDARD DESTINATION SIGN NOTES
 D1-1, D1-1A, D1-2, D2-1**

THE DESTINATION SIGNS SHOWN ON THIS SHEET SHALL HAVE WHITE RETROREFLECTIVE ASTM TYPE III TEXT, ARROWS AND BORDERS ON A GREEN RETROREFLECTIVE ASTM TYPE III BACKGROUND. THE COLORS SHALL CONFORM WITH THE COLORS ADOPTED BY AASHTO AND APPROVED BY THE FHWA.




VDI-1




VDI-1a




VDI-1a

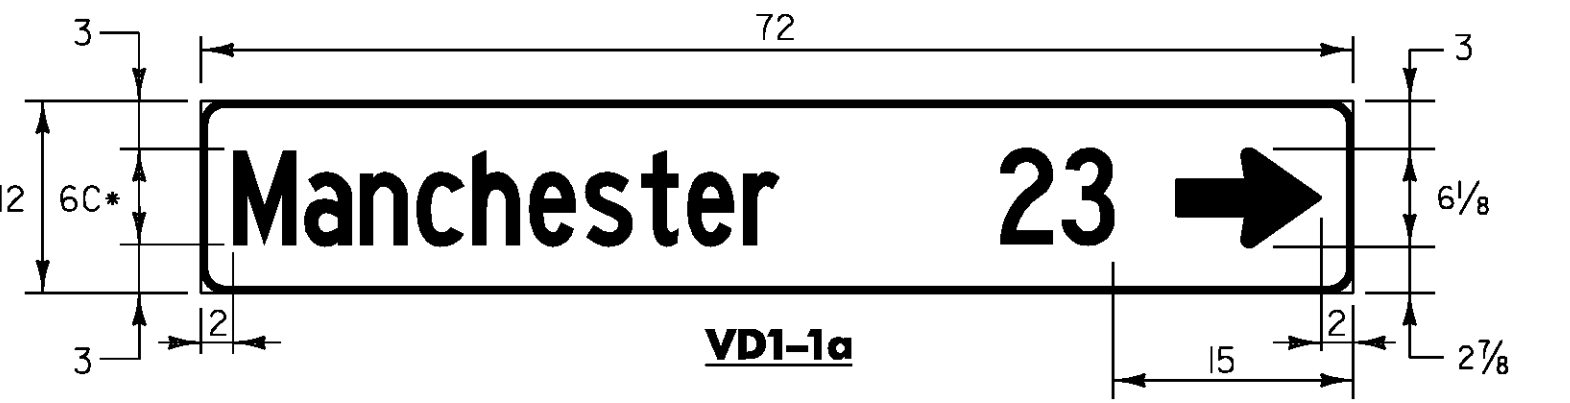


VDI-1a

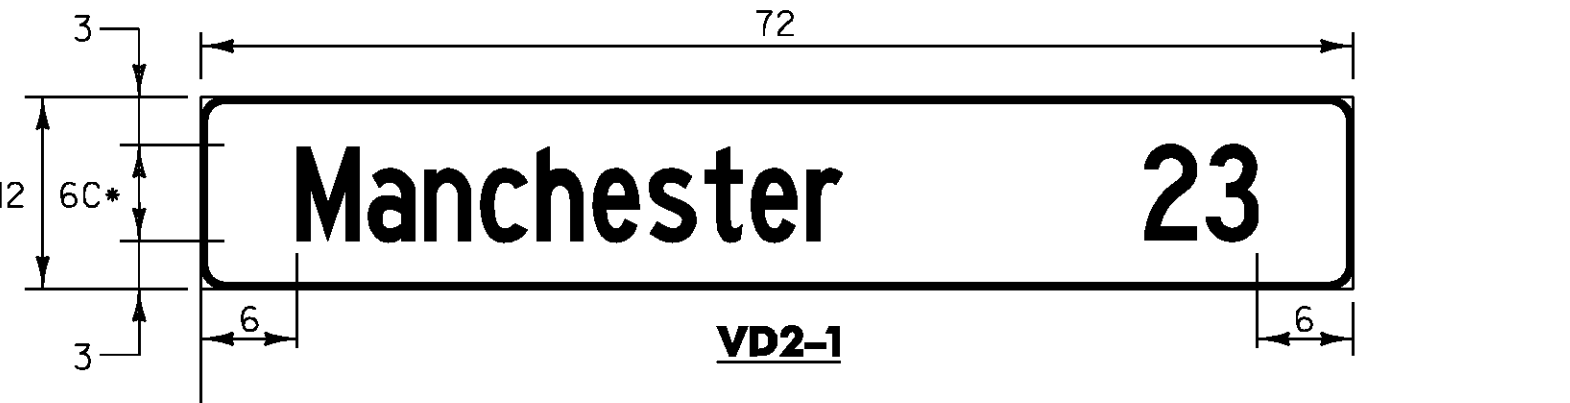

VD2-1

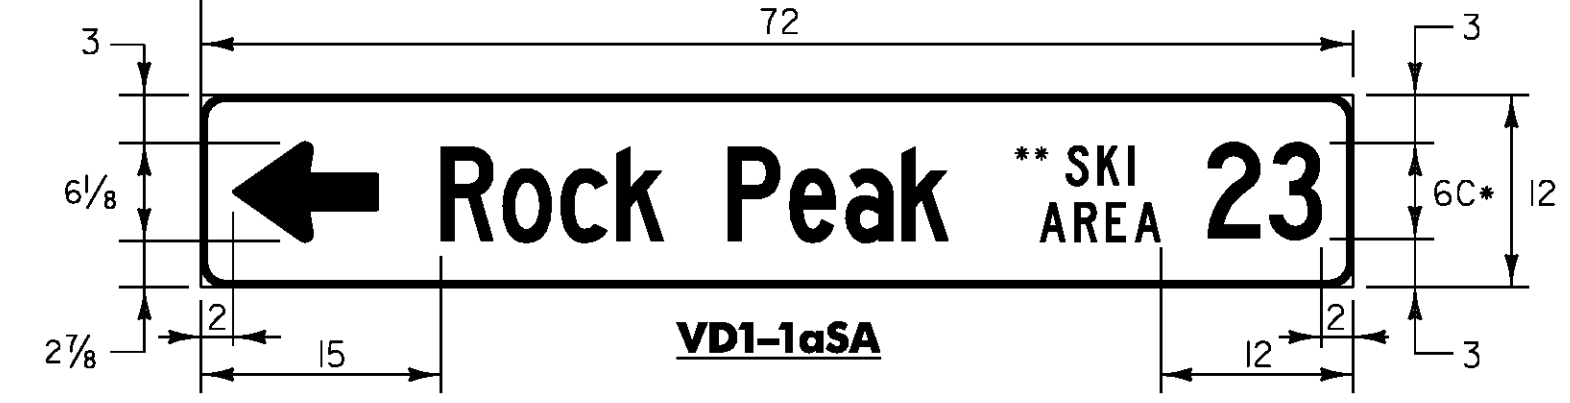

VDI-1aSA

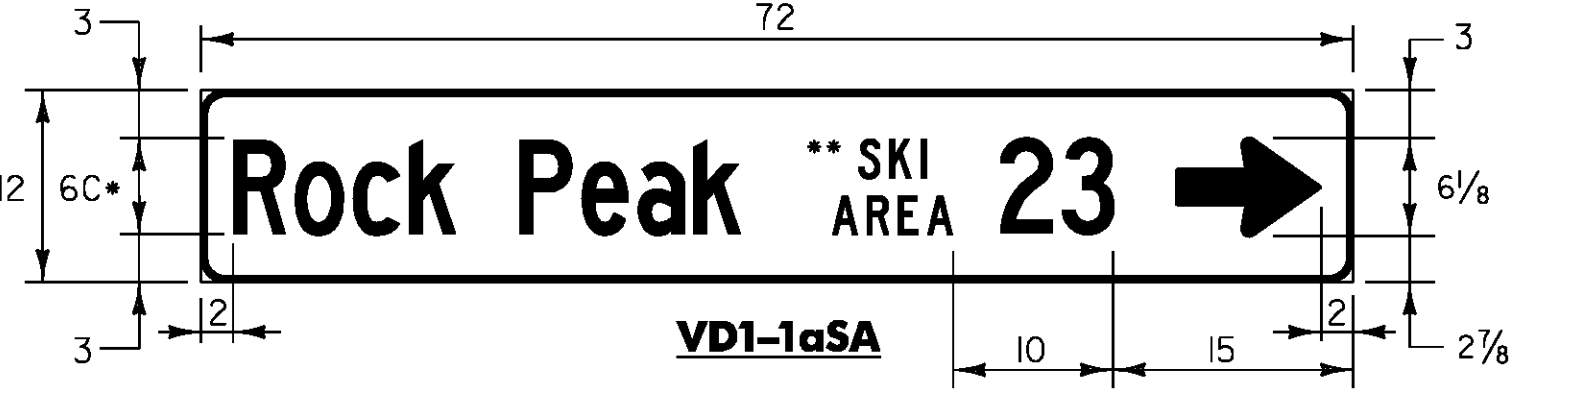

VDI-1aSA

- USE B FONT FOR LONGER DESTINATIONS.
- *SKI AREA* TEXT IS 2.5" HIGH WITH 1" BETWEEN LINES.

ALL DIMENSIONS SHOWN IN INCHES UNLESS OTHERWISE NOTED.

PROJECT NAME: STATEWIDE - SOUTHWEST REGION	PLOT DATE: 26-AUG-2010
PROJECT NUMBER: STPG SIGN (32)	DRAWN BY: J. KELLY
FILE NAME: I06012.TS.DGN	CHECKED BY: A. GAMBLE
PROJECT LEADER: A. GAMBLE	SHEET 5 OF 90
DESIGNED BY: J. KELLY	
SIGN DETAILS (2)	