

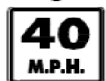






DIRECTION	MILEPOINT	LOCATION CODE (SHEET 2)	SIGN CODE	WIDTH (IN)	HEIGHT (IN)	SHEETING REMARKS	SIGN LEGEND	NEW SIGNS		EXISTING SIGNS				EXIST POST		NUMBER OF NEW POSTS	SQUARE STEEL (IN)			TUBULAR STEEL Ø (IN)				SIGN FRAME REQUIRED	REMARKS	SIGN DETAIL					
								"A"	"B"	RETAIN	SALVAGE FROM	SALVAGE TO	REMOVE	RETAIN	REMOVE		1.75	2.00	2.50	FOUNDATION						DETAIL IN SHS	DETAIL ON SHEET NUMBER	DETAIL ON STD SHEET NUMBER			
																	(LB / FT)			3.00	3.50	4.00	5.00						(LB / FT)		
WINHALL VT-30										FY-FLUORESCENT YELLOW FYG-FLUORESCENT YELLOW GREEN													"SHS"-STANDARD HIGHWAY SIGNS								
SB	7.465	F	M3-3	24	12		SOUTH																								
		F	M1-5A	24	24		ROUTE 30																								
SB	7.260	F	W7-1B	30	30			6.25						1	14.75	X											X			INSTALL AT TOP OF HILL ACROSS FROM DRIVEWAY.	
SB	7.140	F	W1-2ML	30	30		MODIFIED LEFT CURVE							1		X															
SB	7.074	A	W1-10L	36	36			9.00						2	15.0	15.75	X										X			INSTALL 350 FEET SOUTH OF EXISTING LH CURVE ASSEMBLY.	
		A	W13-1	18	18			2.25																		X					
SB	7.052	F	W1-8	18	24		CHEVRON																								
		E	W1-8	18	24		CHEVRON																								
SB	7.040	E	W1-6	48	24			8.00						2	13.0	13.0	X									X				INSTALL AT NORTH END OF GUARD RAIL SECTION	
SB	7.020	F	W1-8	18	24		CHEVRON																								
		E	W1-8	18	24		CHEVRON																								
SB	6.980	F	W1-6	48	24			8.00						2	13.25	14.5	X									X				INSTALL SIGNS AT NORTH SIDE OF TOWN HIGHWAY AND AIM EACH ASSEMBLY TOWARDS ON-COMING TRAFFIC.	
		E	W1-6	48	24			8.00						2	13.25	14.0	X									X					
SB	6.978	G	VR-017	24	30			5.00						1	13.25	X															
SB	6.937	H	R1-1	30	30																										SNOW VALLEY RD. (TH-16)
SIGN SUMMARY SHEET								SHEET TOTALS		46.50	0.00	0	0	0	8	0	0	10	450	139.75					PROJECT NAME: STATEWIDE - SOUTHWEST REGION PROJECT NUMBER: STPG SIGN(32)						
VERMONT AGENCY OF TRANSPORTATION								SF	SF	EA	EA	EA	EA	EA	EA	EA	EA	EA	EA	FT					FILE NAME: WINHALL SB.XLS PLOT DATE: 7/13/2010 PROJECT MANAGER: A. GAMBLE DRAWN BY: J. KELLY DESIGNED BY: J. KELLY CHECKED BY: A. GAMBLE WINHALL SOUTHBOUND SHEET 3 SHEET 41 OF 90						
TOWN DIRECTIONAL TOTALS								457.6	0.0	6.0	0.0	0.0	81	0.0	0.0	65	975.0														