
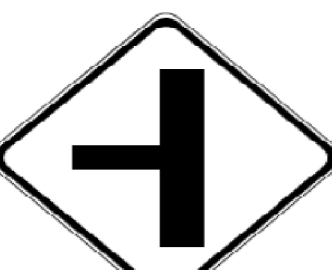

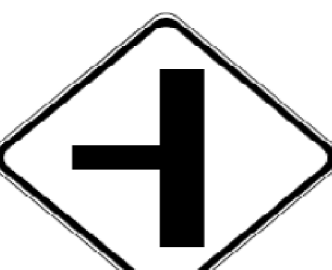


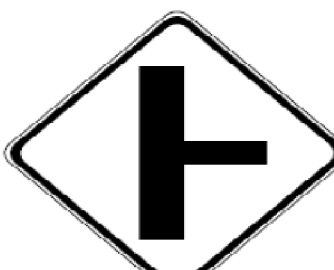



DIRECTION	MILEPOINT	LOCATION CODE (SHEET 2)	SIGN CODE	WIDTH (IN)	HEIGHT (IN)	SHEETING REMARKS	SIGN LEGEND	NEW SIGNS		EXISTING SIGNS				EXIST POST		NUMBER OF NEW POSTS	SQUARE STEEL (IN)			TUBULAR STEEL Ø (IN)				SIGN FRAME REQUIRED	REMARKS	SIGN DETAIL						
								"A"	"B"	RETAIN	SALVAGE FROM	SALVAGE TO	REMOVE	RETAIN	REMOVE		1.75	2.00	2.50	3.00	3.50	4.00	5.00			DETAIL IN SHS	DETAIL ON SHEET NUMBER	DETAIL ON STD SHEET NUMBER				
																	(LB / FT)			(LB / FT)												
WINHALL VT-30							FY-FLUORESCENT YELLOW FYG-FLUORESCENT YELLOW GREEN															"SHS"-STANDARD HIGHWAY SIGNS										
SB	6.630	H	R1-1	30	30																				SIGNAL HILL RD. (TH-40)							
		H	R1-1	30	30			6.25																	REMOVE 0665 MILE POINT SIGN.	X						
SB	6.091	F	S3-1	30	30		SCHOOL BUS STOP AHEAD																									
SB	6.039	F	W2-2L	30	30		LEFT SIDE ROAD																									
SB	6.018	F	S3-1	36	36	FYG	 	9.00																					INSTALL 375 FEET SOUTH OF EXISTING SCHOOL BUS STOP AHEAD SIGN ASSEMBLY.	X		
SB	5.980	F	W2-2LM	30	30			6.25																					INSTALL 300 FEET SOUTH OF EXISTING SIDE ROAD WARNING SIGN ASSEMBLY.			4
SB	5.691	F	S3-1	30	30		SCHOOL BUS STOP AHEAD																									
SB	5.542	G	VR-017	24	30																								HIGHWOOD RD. (TH-10)			
		G	VR-017	24	30			5.00																								4
SB	5.536	H	R1-1	30	30																								HIGHWOOD RD. (TH-10)			
		H	R1-1	30	30			6.25																								X
SB	5.205	G	W2-2R	30	30		RIGHT SIDE ROAD																									
SB	5.140	G	W2-2RM	30	30			6.25																					INSTALL 350 FEET SOUTH OF EXISTING SIDE ROAD SIGN ASSEMBLY.			4
SB	5.059	G	VR-017	24	30																								CAPEN RD. (TH-24)			
		G	VR-017	24	30			5.00																					REPLACE SIGN AND RETAIN SIGN POST.			4
SIGN SUMMARY SHEET							SHEET TOTALS	44.00	0.00	0	0	0	8	0	0	7	405	98.75						PROJECT NAME: STATEWIDE - SOUTHWEST REGION								
								SF	SF	EA	EA	EA	EA	EA	EA	EA	FT						PROJECT NUMBER: STPG SIGN(32)									
VERMONT AGENCY OF TRANSPORTATION							TOWN DIRECTIONAL TOTALS	457.6	0.0	6.0	0.0	0.0	81	0.0	0.0	65	975.0						FILE NAME: WINHALL SB.XLS	PLOT DATE: 7/13/2010								
																						PROJECT MANAGER: A. GAMBLE	DRAWN BY: J. KELLY									
																						DESIGNED BY: J. KELLY	CHECKED BY: A. GAMBLE									
																						WINHALL SOUTHBOUND SHEET 5	SHEET 43 OF 90									