




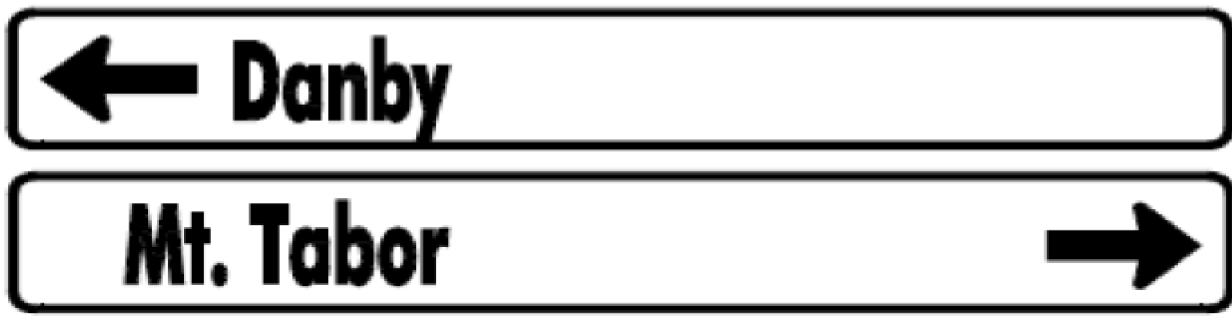

DIRECTION	MILEPOINT	LOCATION CODE (SHEET 2)	SIGN CODE	WIDTH (IN)	HEIGHT (IN)	SHEETING REMARKS	SIGN LEGEND	NEW SIGNS		EXISTING SIGNS			EXIST POST		NUMBER OF NEW POSTS	SQUARE STEEL (IN)			TUBULAR STEEL Ø (IN)				SIGN FRAME REQUIRED	REMARKS	SIGN DETAIL				
								"A"	"B"	RETAIN	SALVAGE FROM	SALVAGE TO	REMOVE	RETAIN		REMOVE	1.75	2.00	2.50	FOUNDATION	3.00	3.50			4.00	5.00	DETAIL IN SHS	DETAIL ON SHEET NUMBER	DETAIL ON STD SHEET NUMBER
																	(LB / FT)				(LB / FT)								
<b>MOUNT TABOR US-7</b>							FY-FLUORESCENT YELLOW FYG-FLUORESCENT YELLOW GREEN															"SHS"-STANDARD HIGHWAY SIGNS							
NB	2.863	A	D1-1	72	10																								
		A	D1-1	72	10																								
		A	D1-1	72	12																								
		A	D1-1	72	12																								
NB	2.931	C	VR-017	24	30																								
		C	VR-017	24	30																								
NB	2.938	D	R1-1	30	30																								
		D	R1-1	30	30																								
			N/A																										
							TOWN'S STREET NAME SIGN			1	1	1																	
NB	2.986	A	M3-1	24	12																								
		A	M1-4	24	24																								
		A	M3-1	24	12																								
		A	M1-4	24	24																								
NB	2.992	A	OM-3R	12	36																								
		A	OM-3R	12	36																								
<b>SIGN SUMMARY SHEET</b>							SHEET TOTALS	32.25	0.00	0	1	1	8	0	0	5													
VERMONT AGENCY OF TRANSPORTATION							TOWN DIRECTIONAL TOTALS	134.1	0.0	7.0	2.0	2.0	29	0.0	0.0	18													

PROJECT NAME: STATEWIDE - SOUTHWEST REGION  
PROJECT NUMBER: STPG SIGN(32)  
FILE NAME: MOUNT TABOR NB.XLS PLOT DATE: 8/26/2010  
PROJECT MANAGER: A. GAMBLE DRAWN BY: J. KELLY  
DESIGNED BY: J. KELLY CHECKED BY: A. GAMBLE  
MOUNT TABOR NORTHBOUND SHEET 4 SHEET 66 OF 90