


3405 449-1

B8

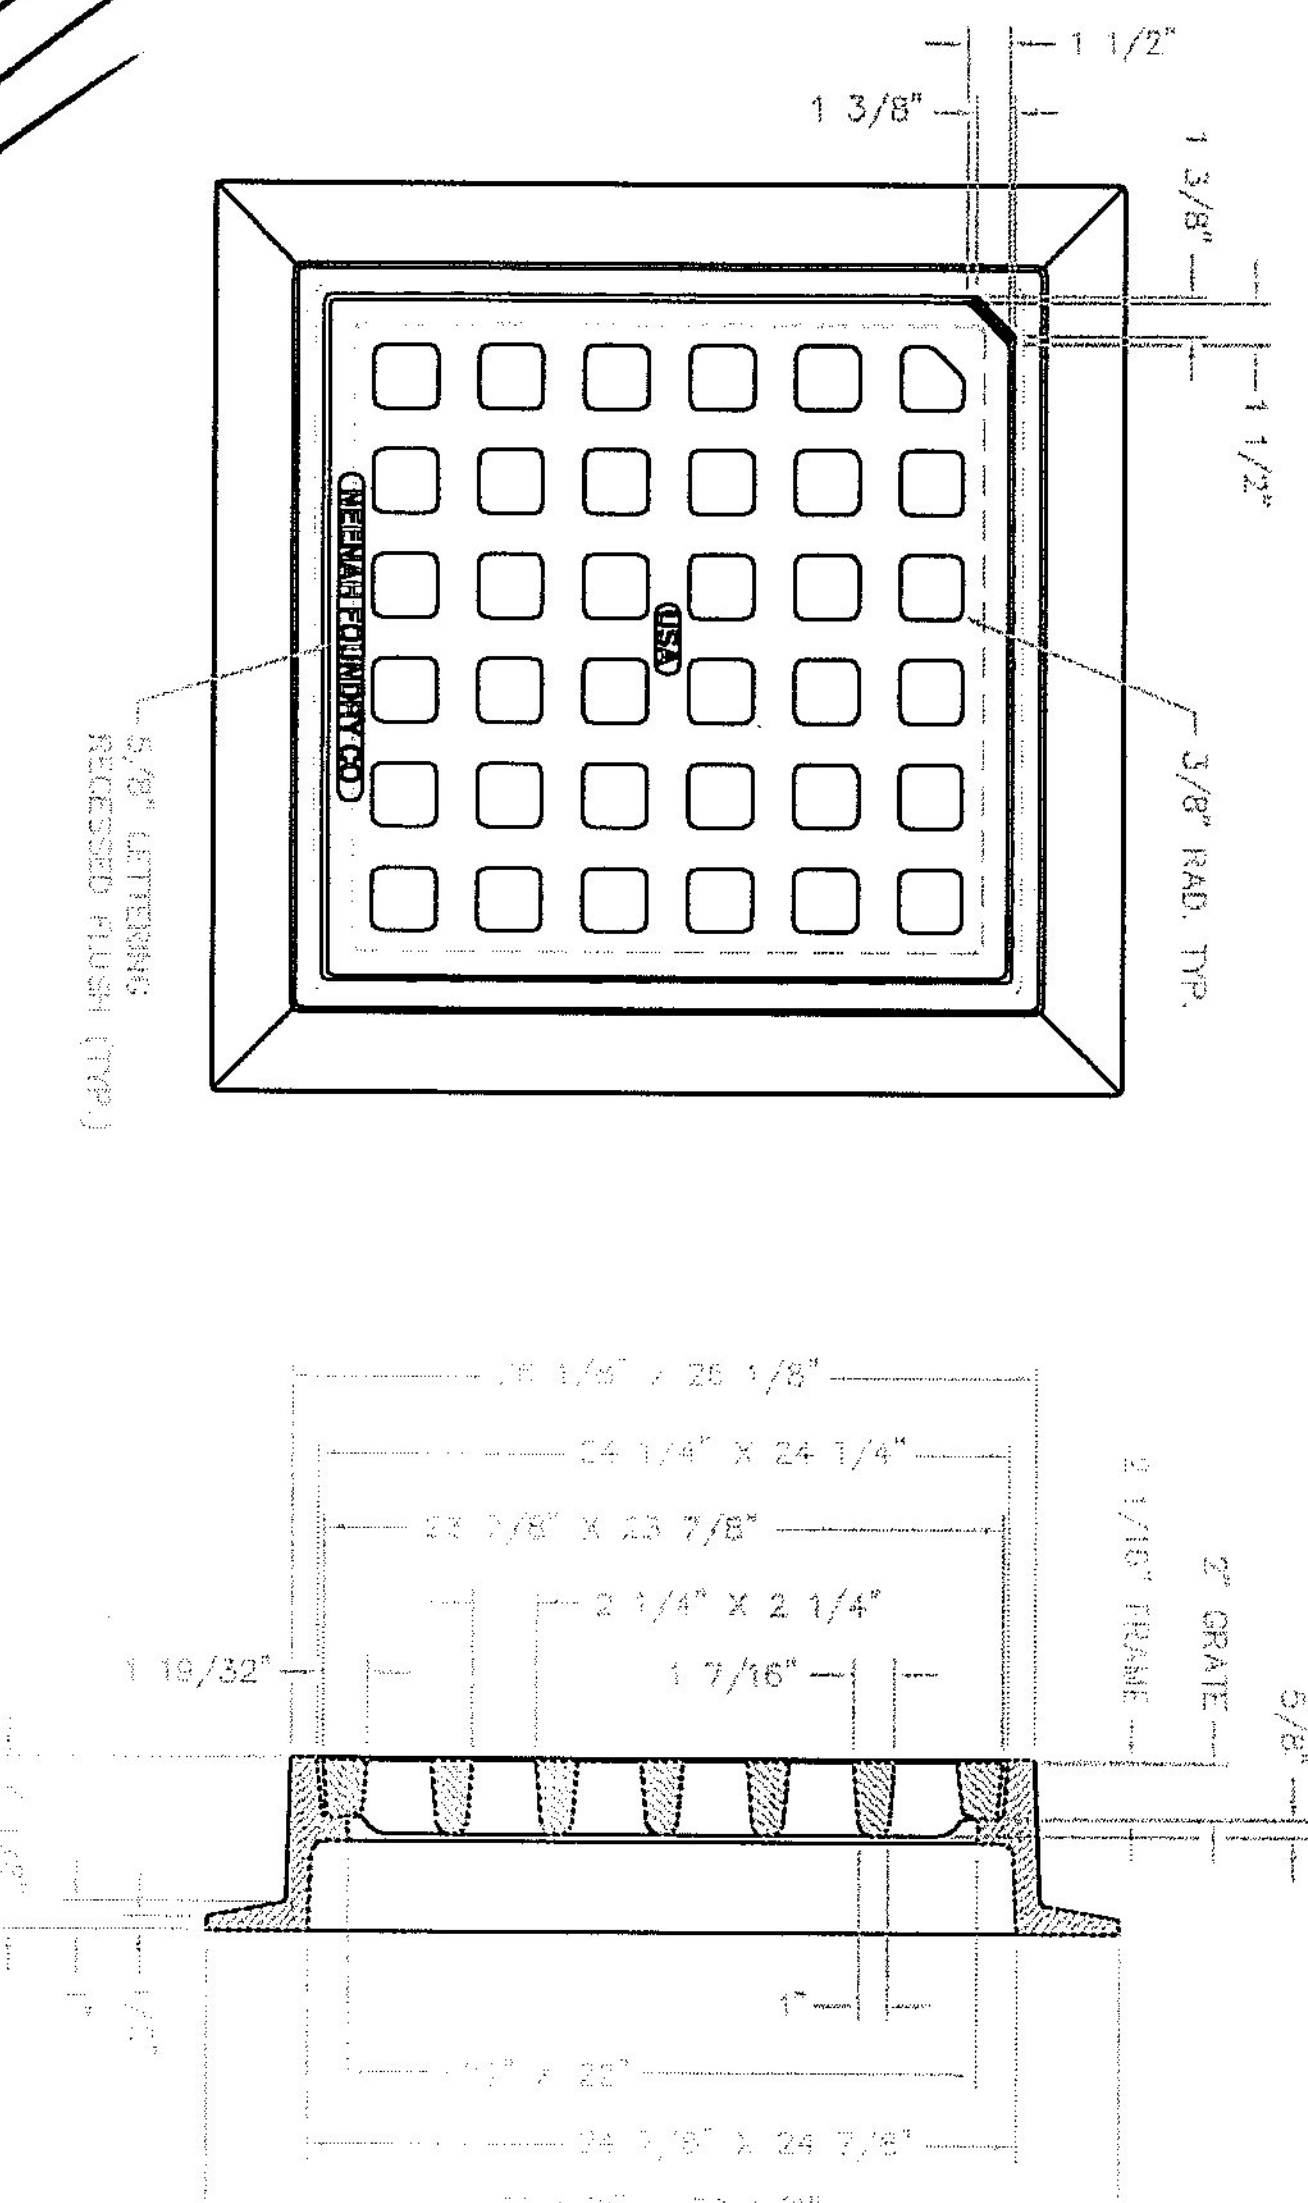

4-Flange Frame

NOTE: SUITABLE FOR H-20 LOADING  
 COMPONENT NOS: FRAME 3405--0003, GRATE 3405--3004  
 MATERIAL: CAST GRAY IRON ASTM A-48, CLASS 35B  
 FINISH: NO PAINT UNLESS SPECIFIED ON PURCHASE ORDER  
 WEIGHT: FRAME 215 LBS, GRATE 210 LBS.

DR.	E. NIVER	SCALE	1/8"=1'	TITLE	R-3405-A
CHK.		DWG. CHK.		FRAME AND TYPE 'H' GRATE	
APP.				<b>NEENAH</b> FOUNDRY NEENAH, WISCONSIN 54956	
DATE	06-13-2011			PHONE: 1-800-558-5075	NF-3405 449 B
				www.neenahfoundry.com	

CAD DWG. REF: 3405 449DWG-1