
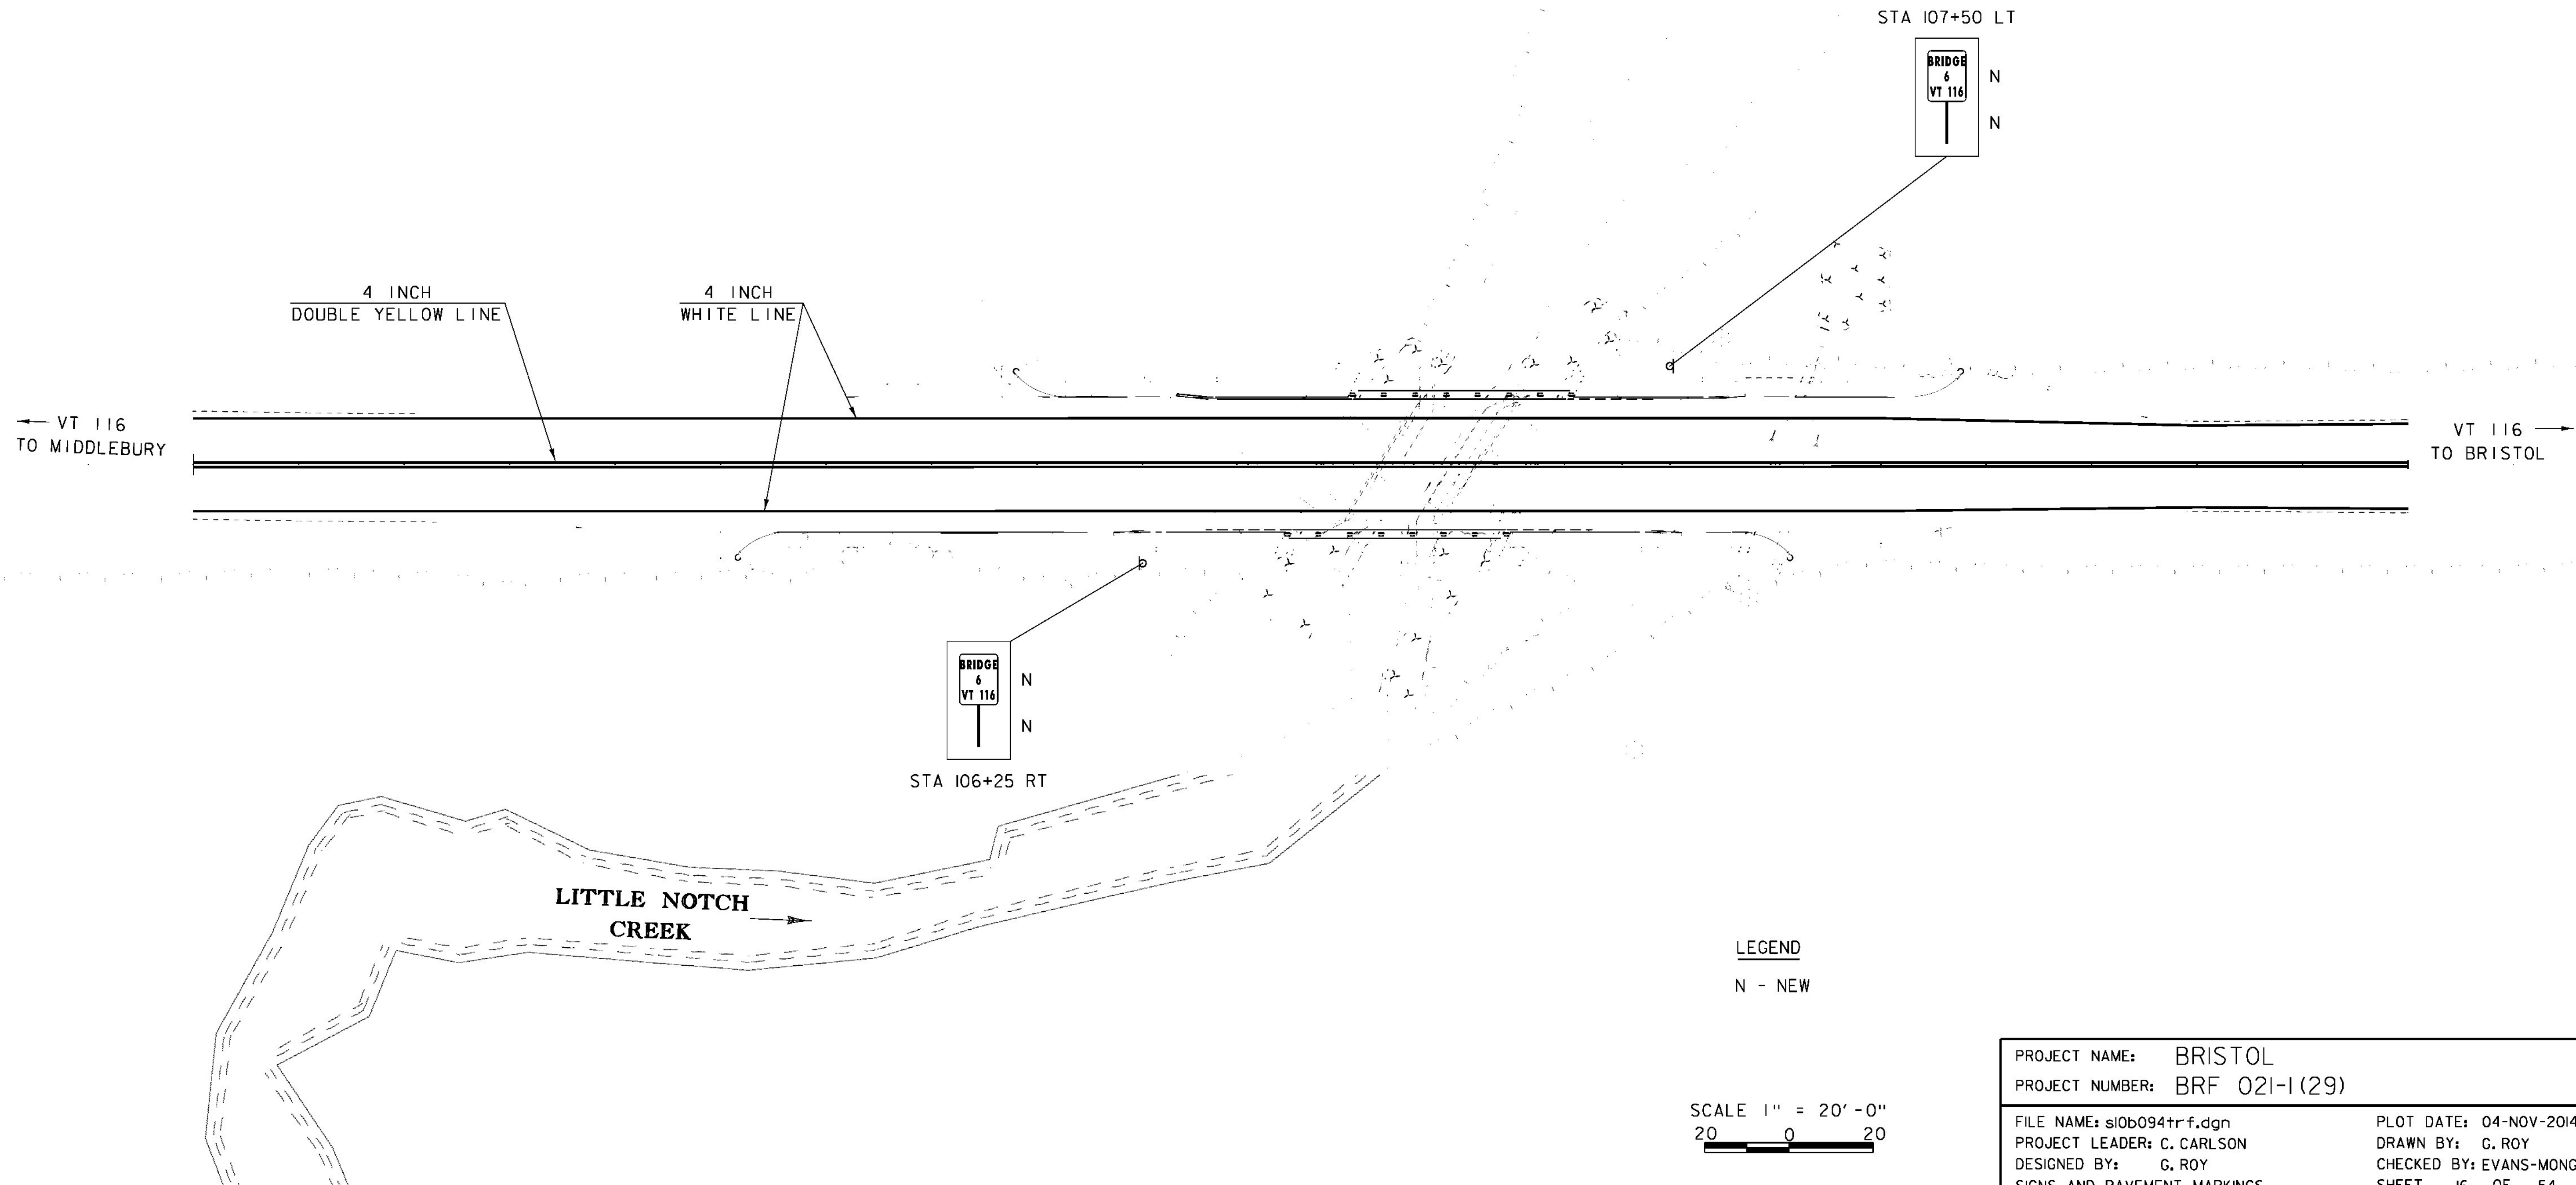


**4 INCH YELLOW LINE**  
STA 104+00 - STA 109+25 (DOUBLE Q)

**4 INCH WHITE LINE**  
STA 104+00.0 - STA 109+25.0 RT  
STA 104+00.0 - STA 109+25.0 LT

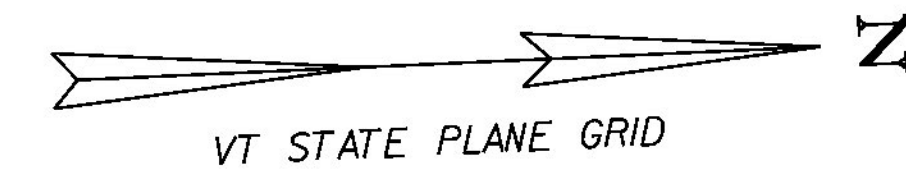

PROJECT NAME: BRISTOL	PLOT DATE: 04-NOV-2014
PROJECT NUMBER: BRF 021-1(29)	DRAWN BY: C. ROY
FILE NAME: si0b094trf.dgn	CHECKED BY: EVANS-MONGEON
DESIGNED BY: G. ROY	SHEET 16 OF 54
SIGNS AND PAVEMENT MARKINGS	