



ABUTMENT #1 REINFORCING PLAN (PCU1)

SCALE: 1/2" = 1' - 0"

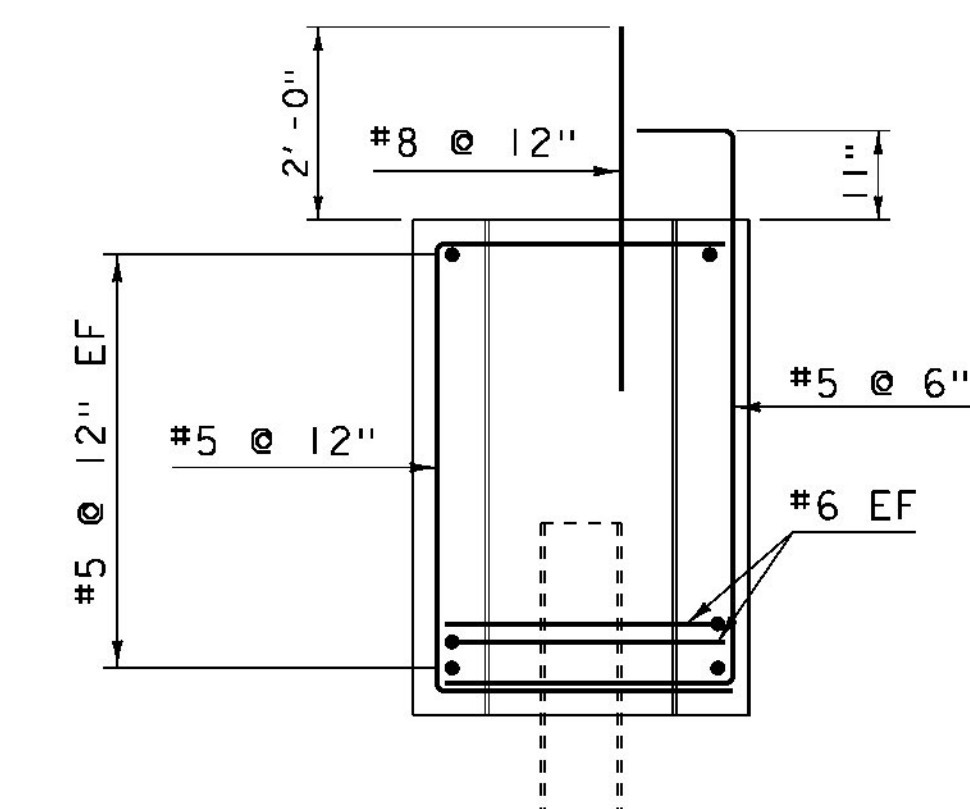


SECTION B-B

SCALE: 1/2" = 1' - 0"

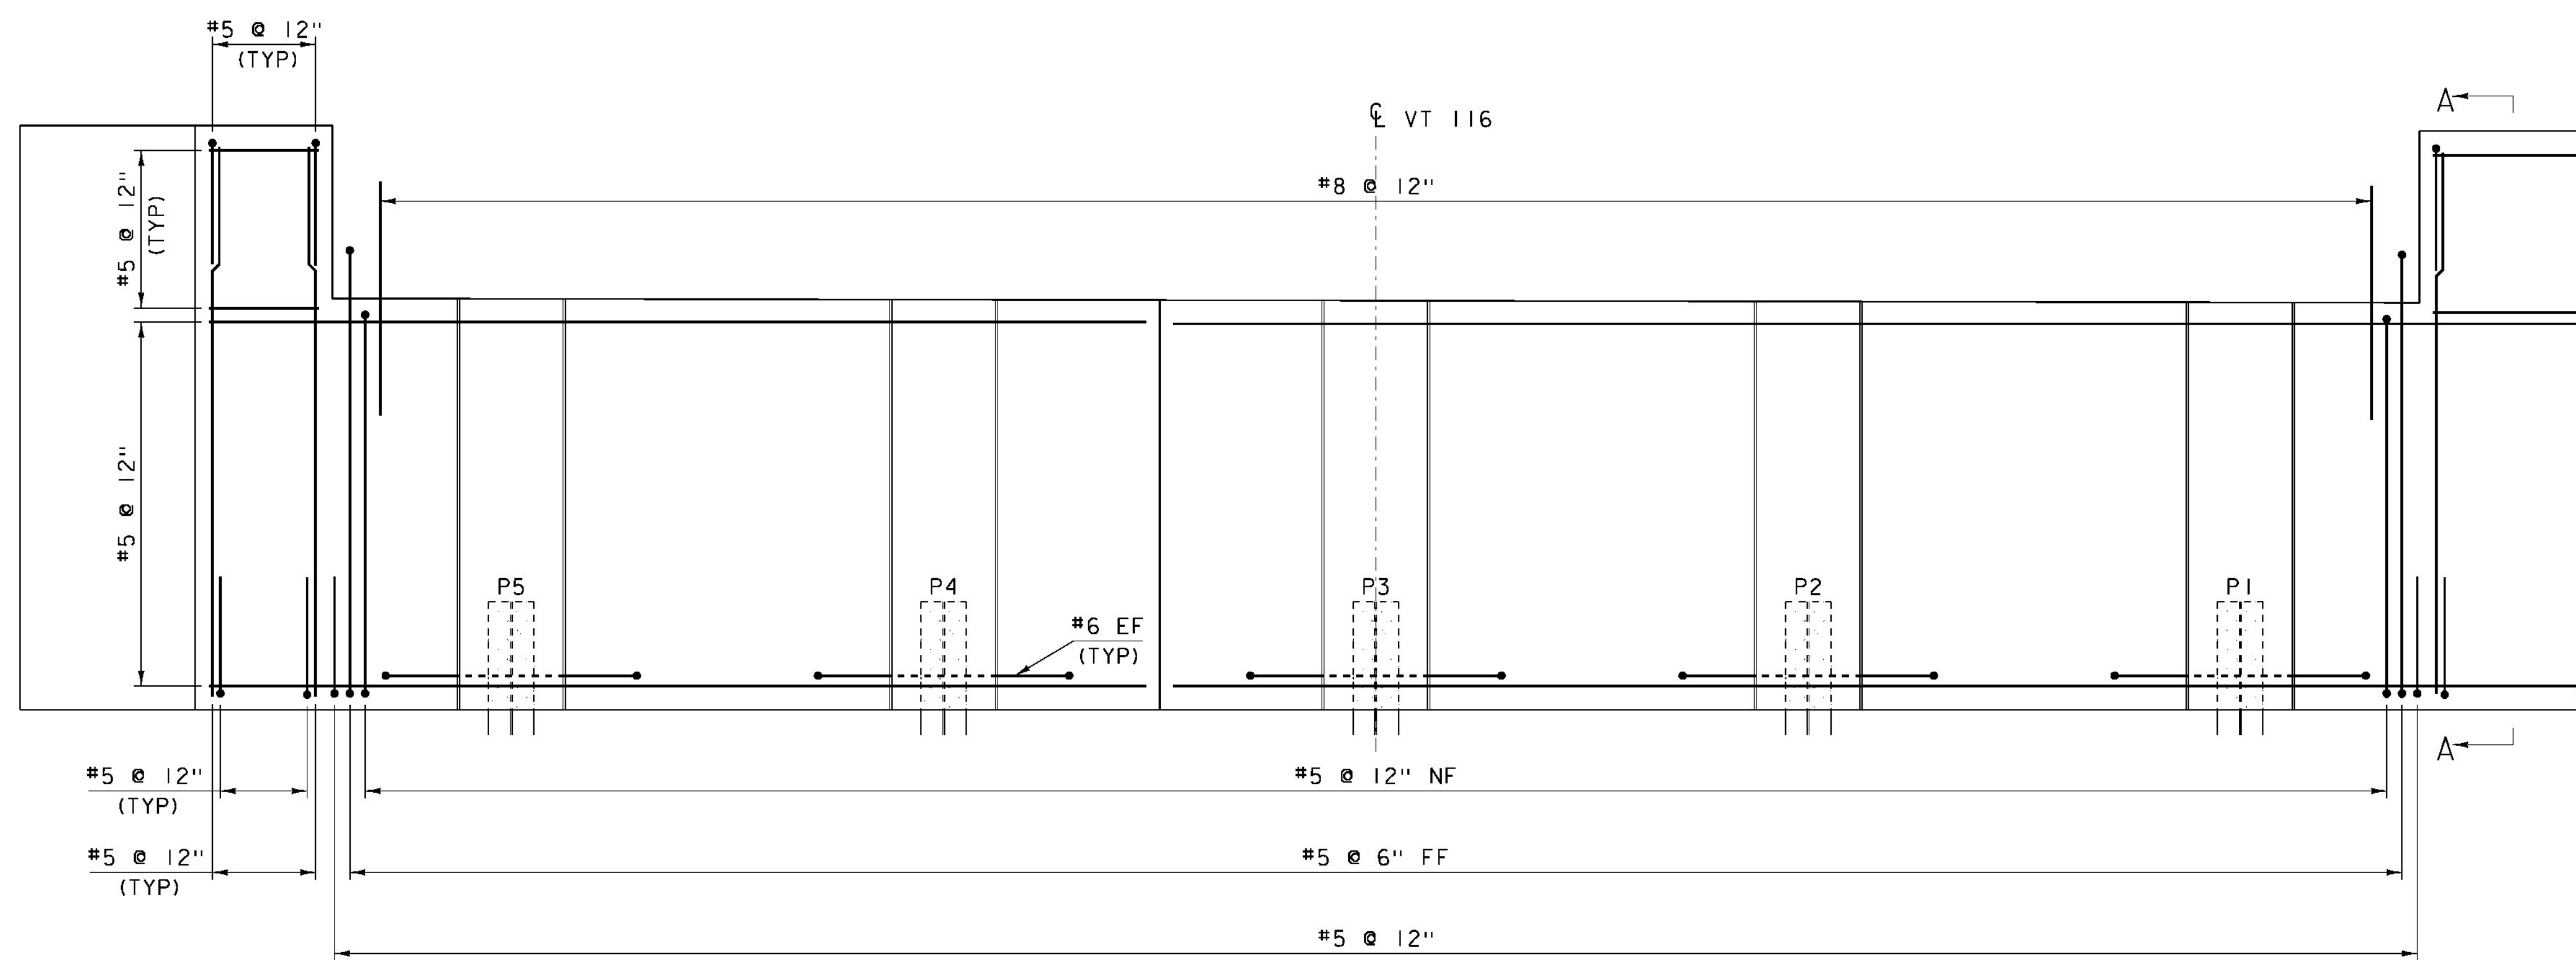

ABUTMENT #1 REINFORCING ELEVATION (PCU1)

SCALE: 1/2" = 1' - 0"

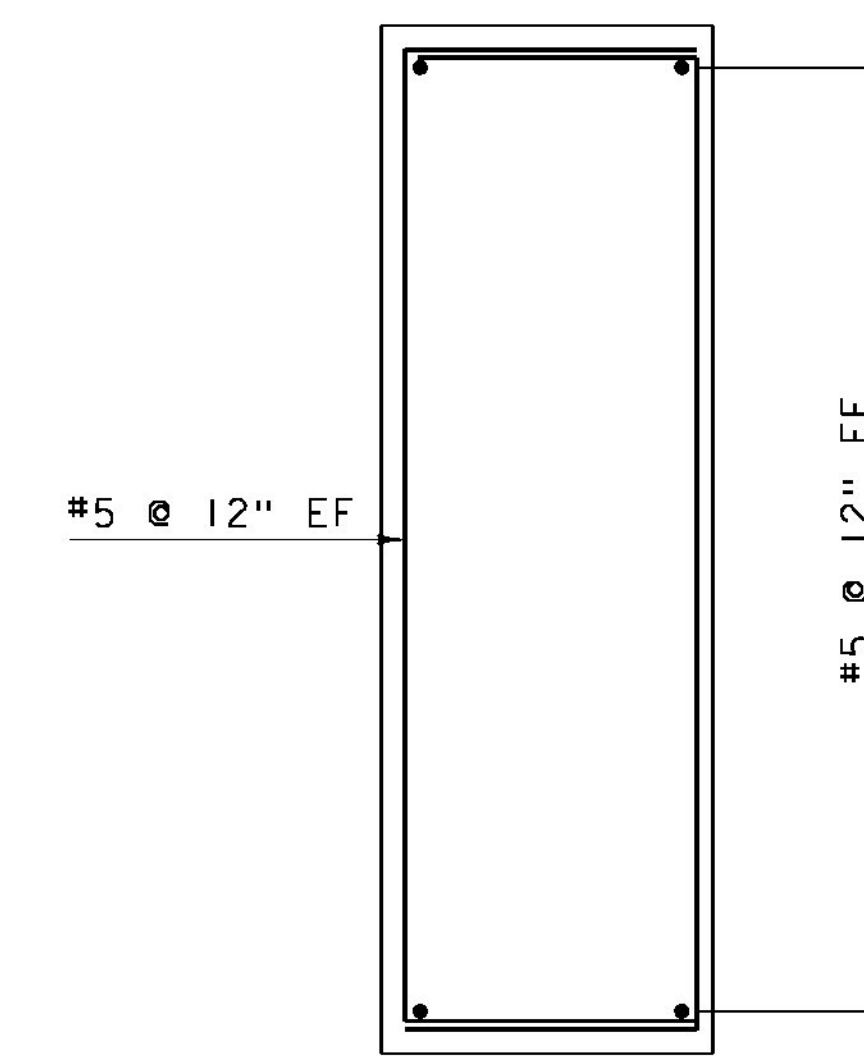

SECTION A-A

SCALE: 1/2" = 1' - 0"

NOTE:

- NF = NEAR FACE
- FF = FAR FACE
- EF = EACH FACE
- ▲ = CUT TO FIT IN FIELD
- 3" CLEAR, UNLESS OTHERWISE SPECIFIED ON THE PLANS.
- 2' - 2" BAR LAP UNLESS OTHERWISE SPECIFIED ON THE PLANS.

NOTES:

- 1) POST-TENSIONING AND ASSOCIATED ITEMS ONLY REQUIRED IF PRECAST ABUTMENT IS CONSTRUCTED IN MORE THAN ONE PIECE.

PROJECT NAME: BRISTOL	PLOT DATE: 24-NOV-2014
PROJECT NUMBER: BRF 021-1(29)	DRAWN BY: R. PELLETT
FILE NAME: si0b094sub.dgn	CHECKED BY: EVANS-MONGEON
PROJECT LEADER: C. CARLSON	SHEET 30 OF 54
DESIGNED BY: C. MOONEY	
ABUTMENT #1 REINFORCING	