


# US 4 Fair Haven-Rutland Town NH Surf (22) Eastbound Rut

Profiled 7-12-11

Travel Lane Avg. Rut = 0.183", Passing Lane Avg. Rut = 0.050"

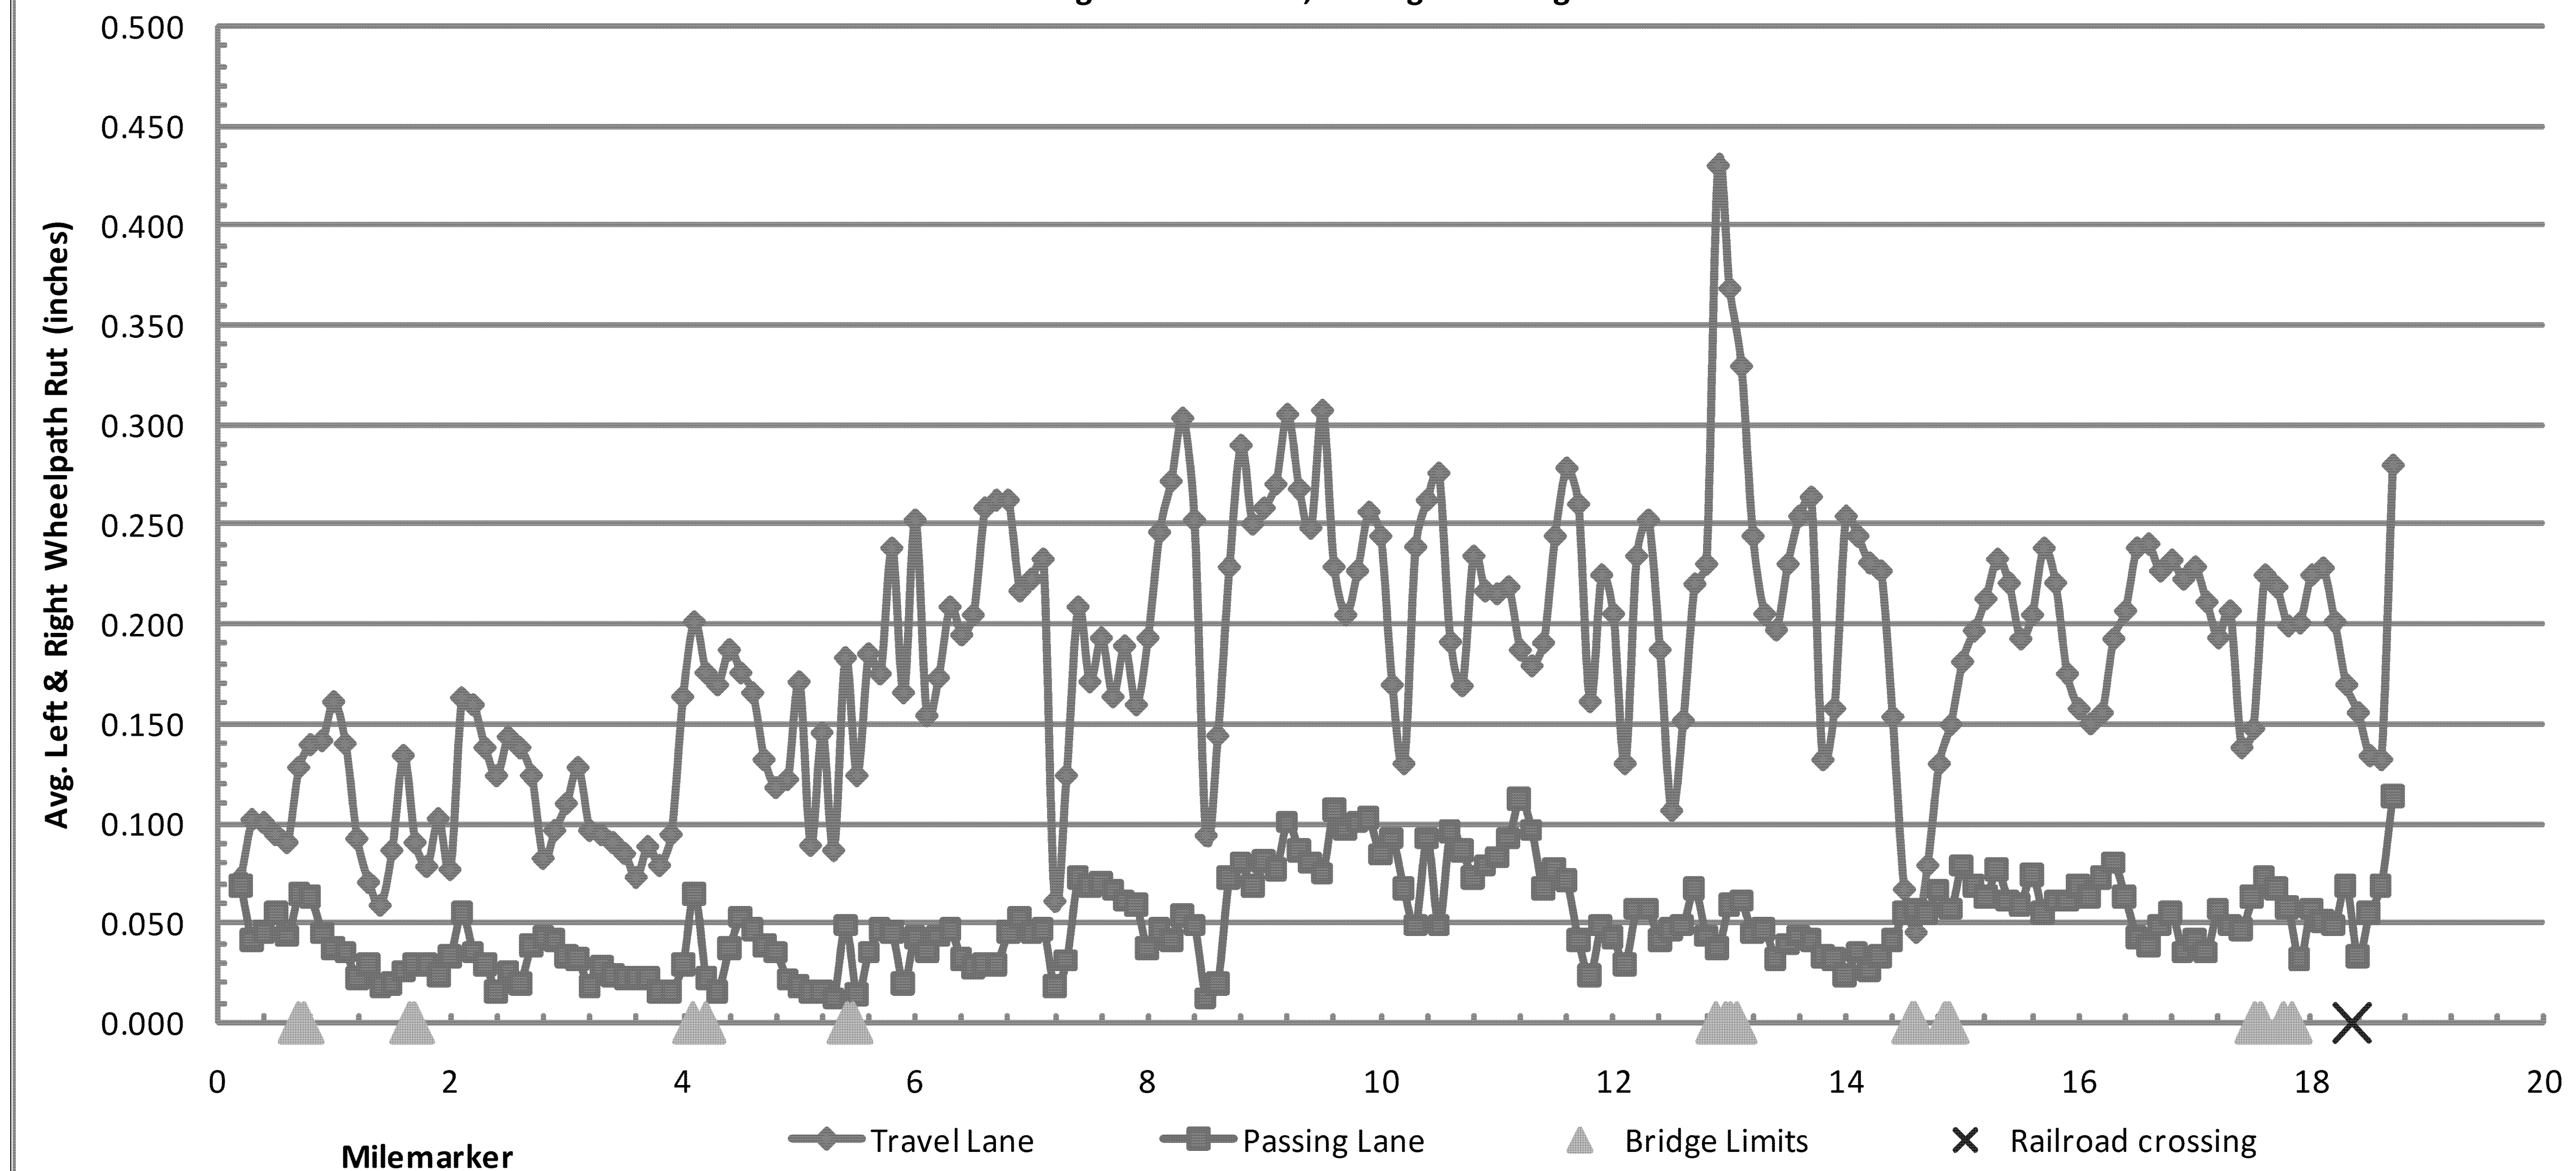

<b>EASTBOUND RUT DATA INFORMATION SHEET</b>	PROJECT NAME: FAIR HAVEN-RUTLAND TOWN
	PROJECT NUMBER: NH SURF(22)
	FILE NAME: IOBIO6/IOBIO6.DGN
	PLOT DATE: 12-AUG-2011
PROJECT LEADER: M. FOWLER	DRAWN BY: PVT. MGT.
DESIGNED BY: PVT. MGT.	CHECKED BY: PVT. MGT.
IOBIO6*21.I	SHEET 21 OF 24