


US 4 Fair Haven-Rutland Town NH Surf (22) Westbound Ride

Profiled 7-12-11

Travel Lane Avg. IRI = 78.4, Passing Lane Avg. IRI = 84.6

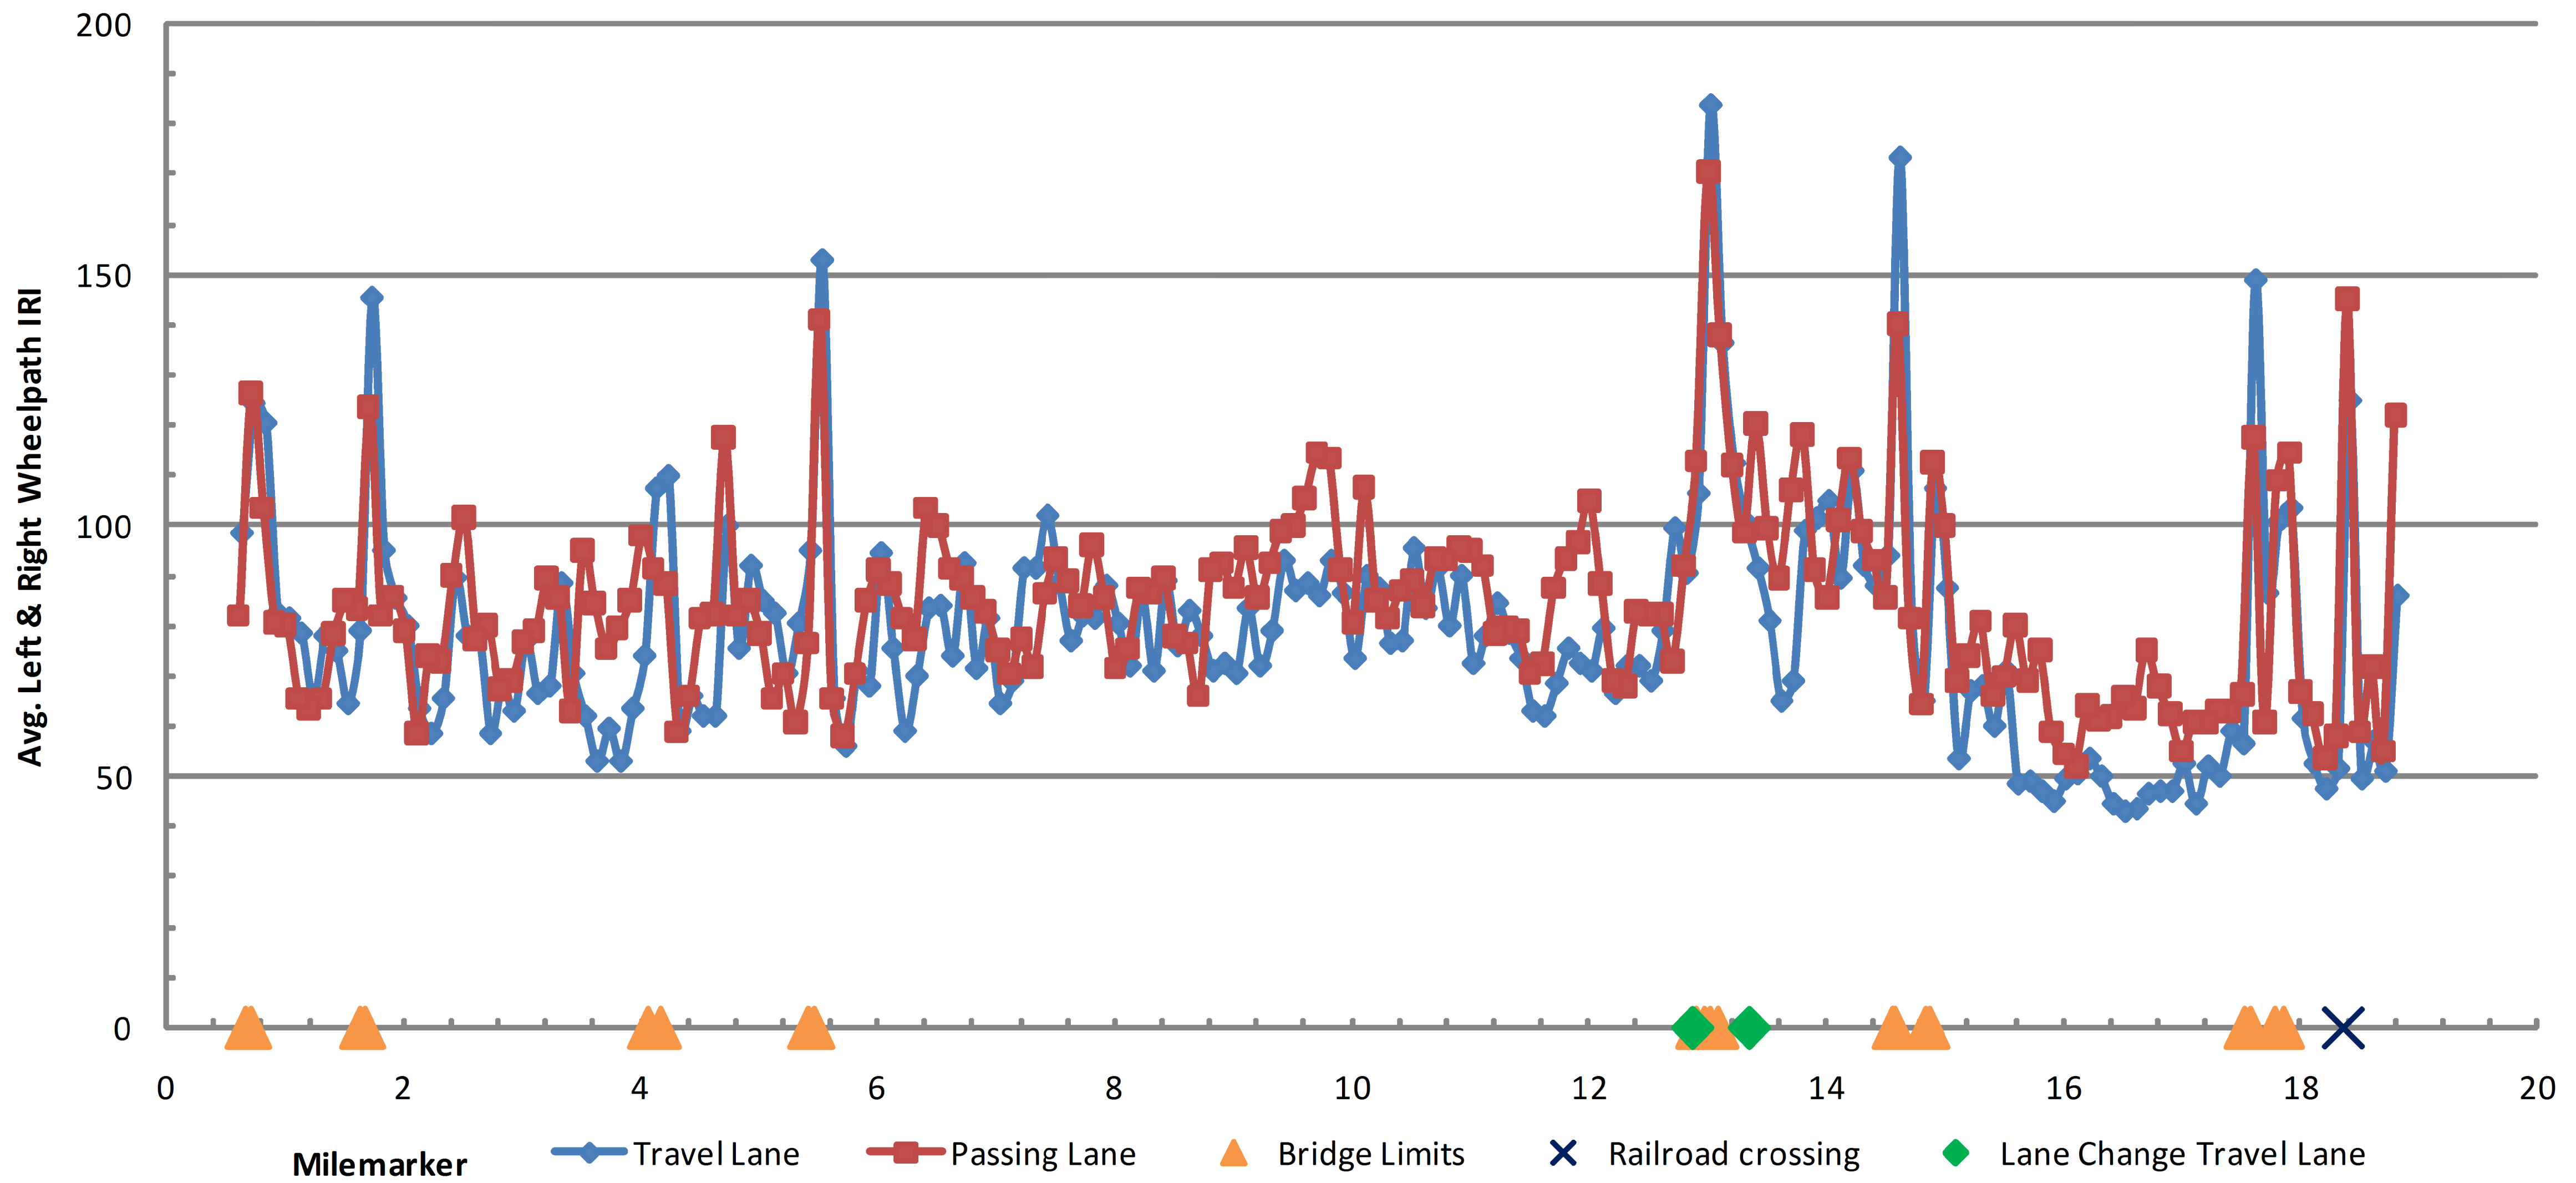

WESTBOUND ROUGHNESS DATA INFORMATION SHEET

PROJECT NAME:	FAIR HAVEN-RUTLAND TOWN
PROJECT NUMBER:	NH SURF(22)
FILE NAME:	IOBIO6/IOBIO6.DGN
PROJECT LEADER:	M. FOWLER
DESIGNED BY:	PVT. MGT.
IOBIO6*18.1	
PLOT DATE:	31-MAY-2013 11:55
DRAWN BY:	PVT. MGT.
CHECKED BY:	PVT. MGT.
SHEET	18 OF 24