


US 4 Fair Haven-Rutland Town NH Surf (22) Westbound Rut

Profiled 7-12-11

Travel Lane Avg. Rut = 0.242", Passing Lane Avg. Rut = 0.065"

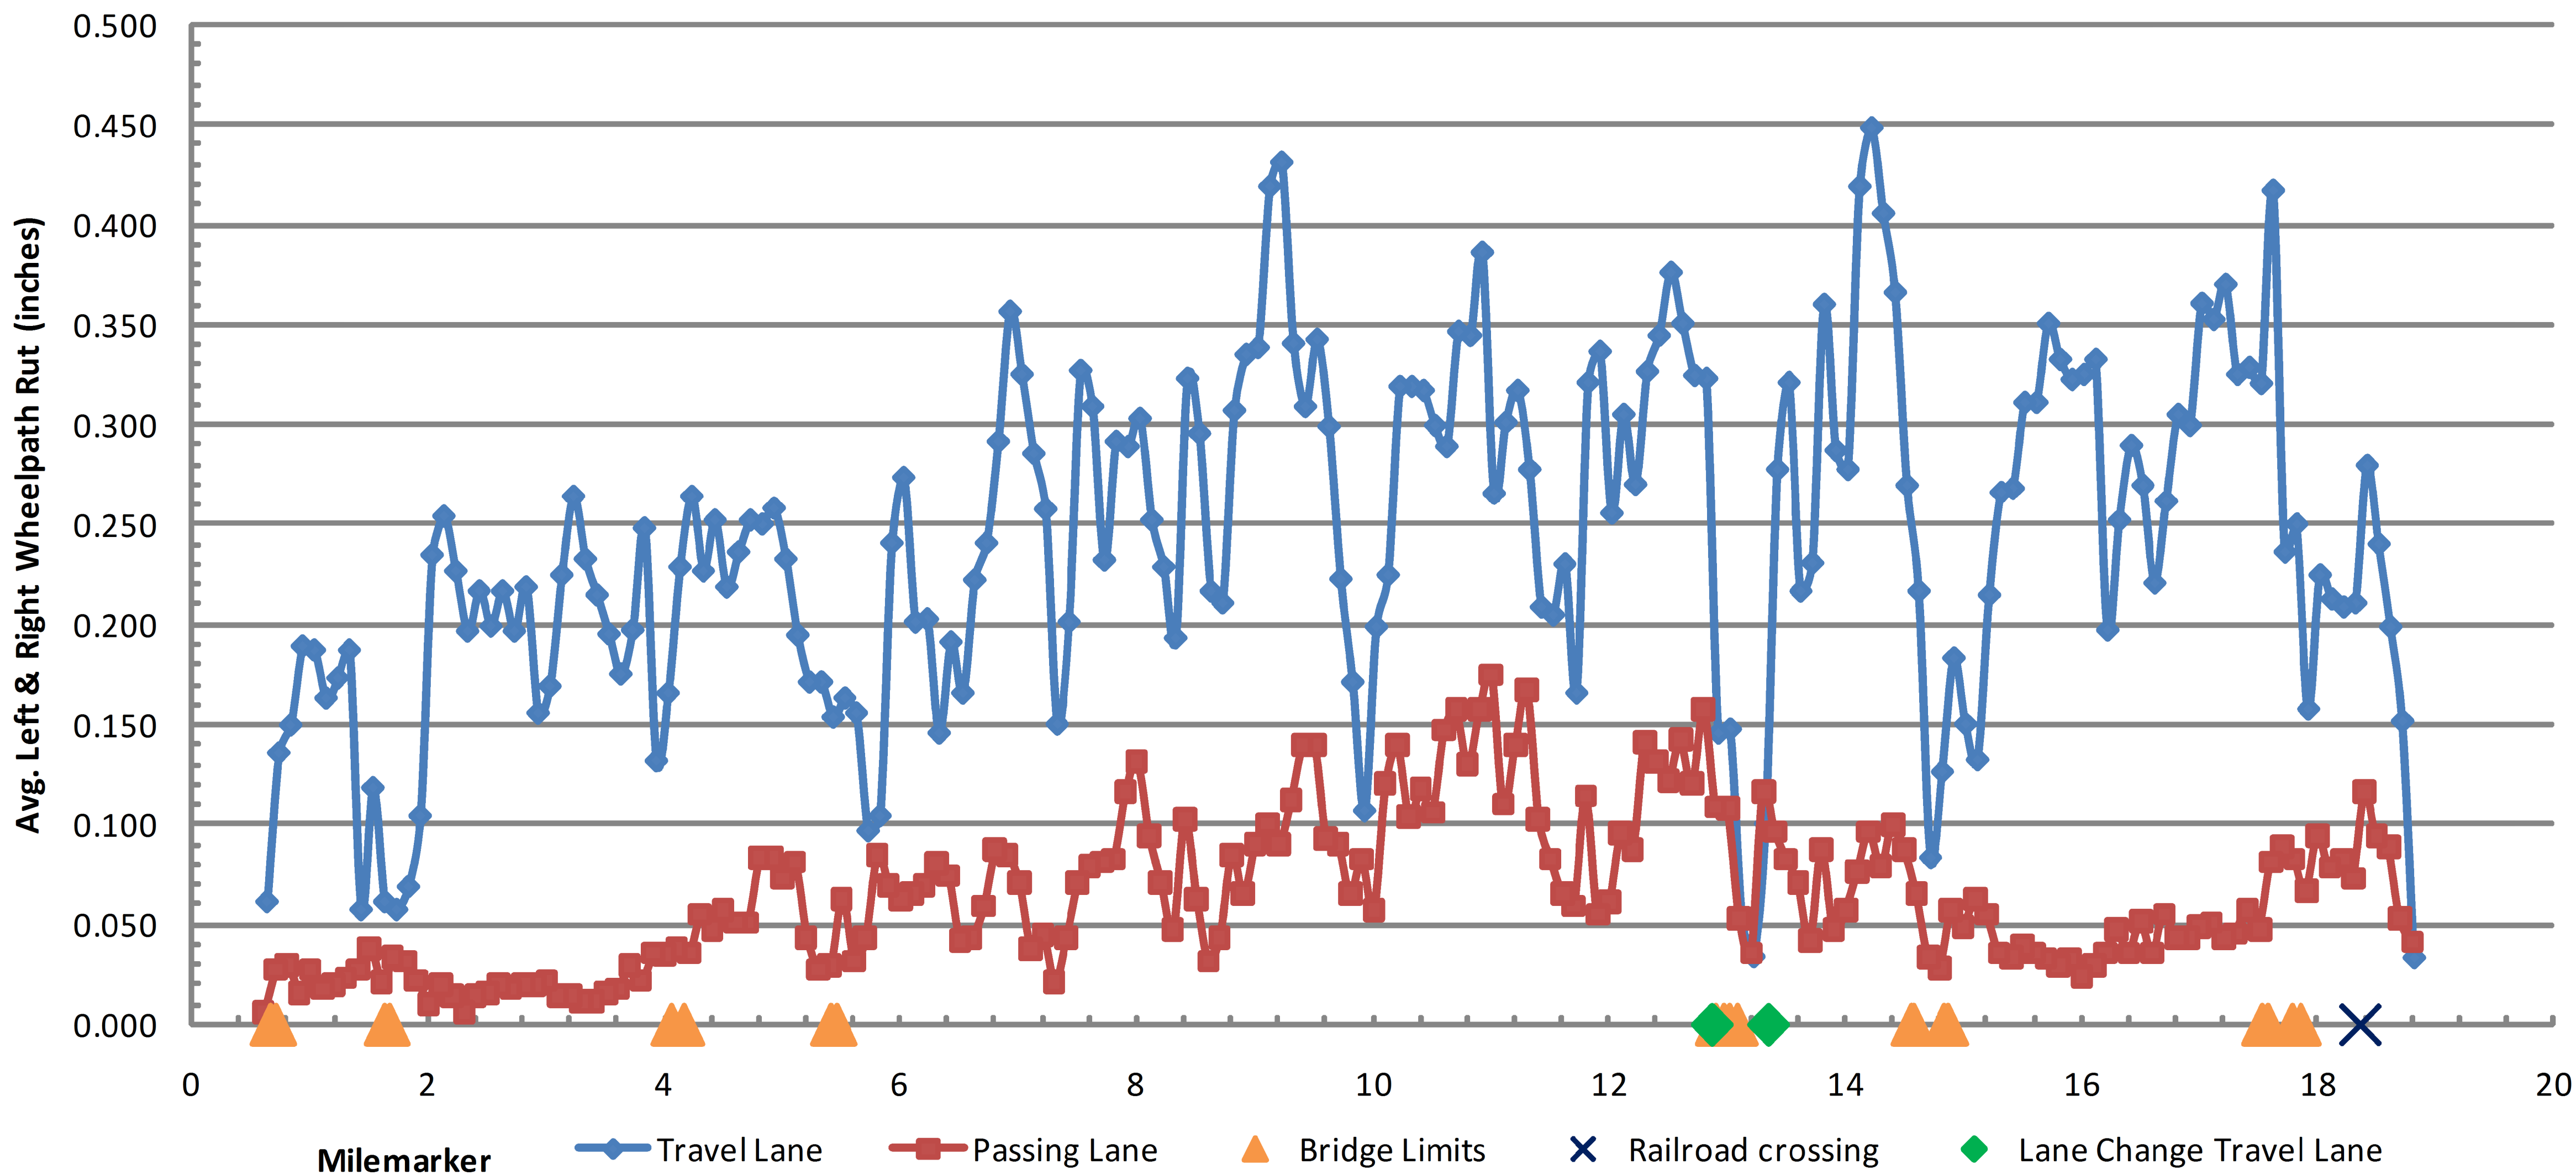

WESTBOUND RUT DATA INFORMATION SHEET

PROJECT NAME: FAIR HAVEN-RUTLAND TOWN

PROJECT NUMBER: NH SURF(22)

FILE NAME: IOBIO6/IOBIO6.DGN
 PROJECT LEADER: M. FOWLER
 DESIGNED BY: PVT. MGT.
 IOBIO6*19.1

PLOT DATE: 31-MAY-2013 11:55
 DRAWN BY: PVT. MGT.
 CHECKED BY: PVT. MGT.
 SHEET 19 OF 24