


US 4 Fair Haven-Rutland Town NH Surf (22) Eastbound Rut

Profiled 7-12-11

Travel Lane Avg. Rut = 0.183", Passing Lane Avg. Rut = 0.050"

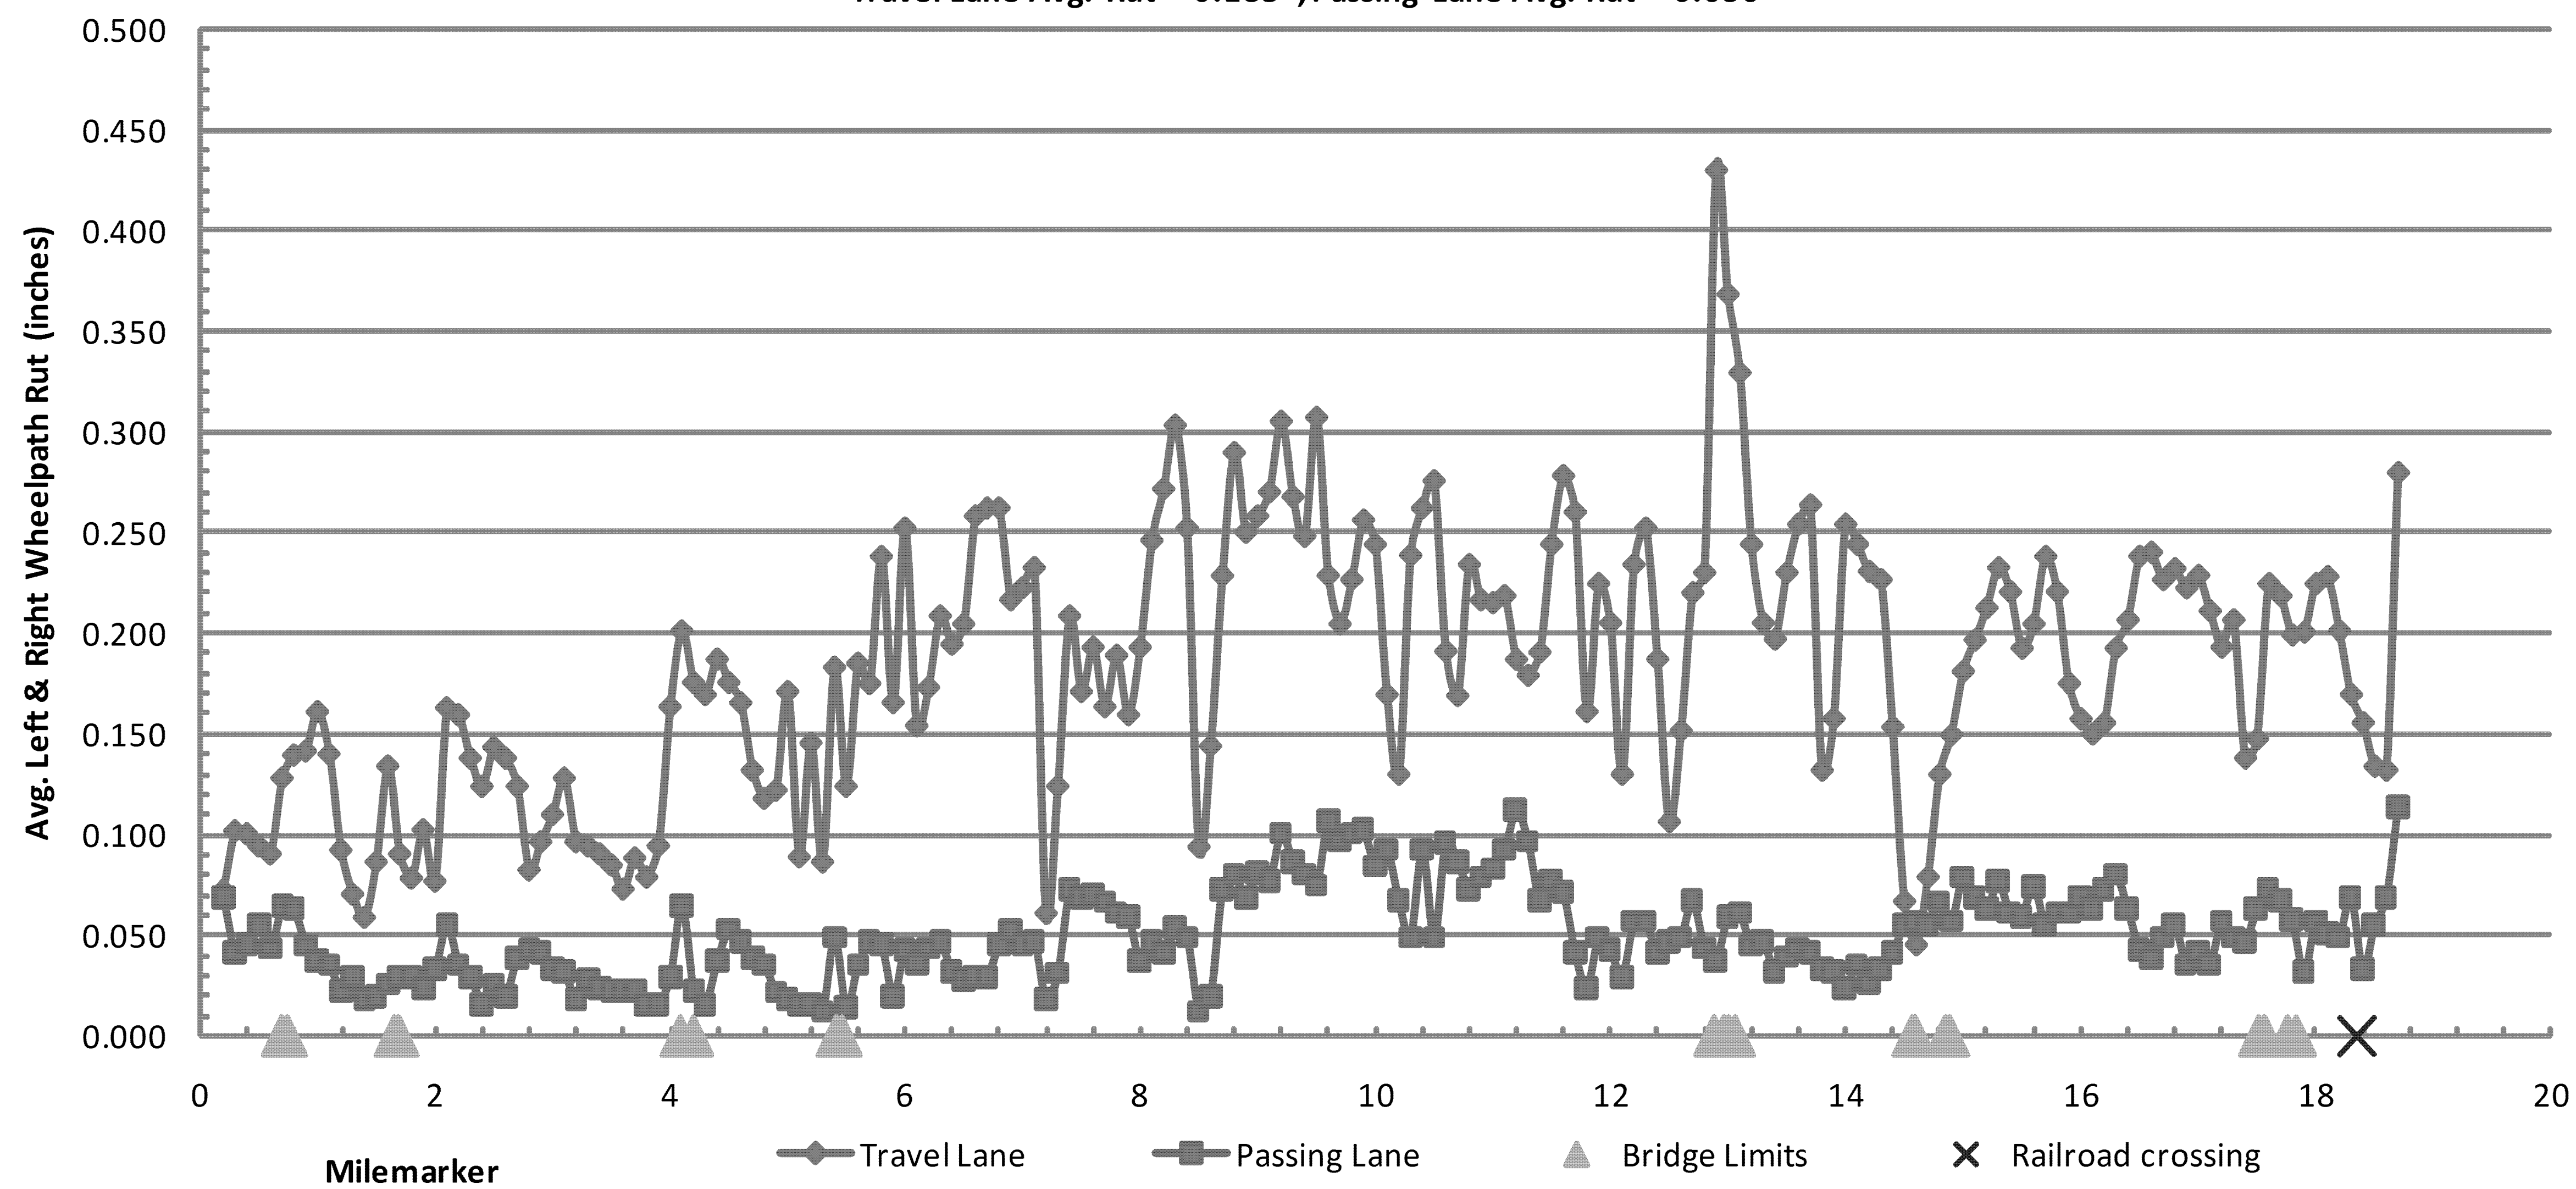

EASTBOUND RUT DATA INFORMATION SHEET

PROJECT NAME: FAIR HAVEN-RUTLAND TOWN

PROJECT NUMBER: NH SURF(22)

FILE NAME: IOBIO6/IOBIO6.DGN
PROJECT LEADER: M. FOWLER
DESIGNED BY: PVT. MGT.
IOBIO6*21.I

PLOT DATE: 12-AUG-2011
DRAWN BY: PVT. MGT.
CHECKED BY: PVT. MGT.
SHEET 21 OF 24