


646.20 4 INCH WHITE LINE
 646.602 TEMPORARY 4 INCH WHITE LINE, PAINT
 MM 4.500 - MM 5.086 LT & RT
 MM 5.288 - MM 6.718 LT & RT
 MM 0.000 - MM 0.800 LT & RT
 (WITH BREAKS OR RADII AT TOWN HIGHWAYS)

646.21 4 INCH YELLOW LINE
 646.612 TEMPORARY 4 INCH YELLOW LINE, PAINT
 MM 4.500 - MM 4.647 SOLID LT, DASHED RT
 MM 4.647 - MM 4.763 DASHED RT
 MM 4.763 - MM 4.865 DASHED LT, SOLID RT
 MM 4.865 - MM 5.086 SOLID LT & RT
 MM 5.288 - MM 5.365 SOLID LT & RT
 MM 5.365 - MM 5.450 SOLID LT, DASHED RT
 MM 5.450 - MM 6.193 DASHED RT
 MM 6.193 - MM 6.345 DASHED LT, SOLID RT
 MM 6.345 - MM 6.475 SOLID LT & RT
 MM 6.475 - MM 6.612 SOLID LT, DASHED RT
 MM 6.612 - MM 6.718 DASHED RT
 MM 0.000 - MM 0.633 DASHED RT
 MM 0.633 - MM 0.706 DASHED LT, SOLID RT
 MM 0.706 - MM 0.800 SOLID LT & RT
 (WITH CENTERLINE BREAKS AT TOWN HIGHWAYS)

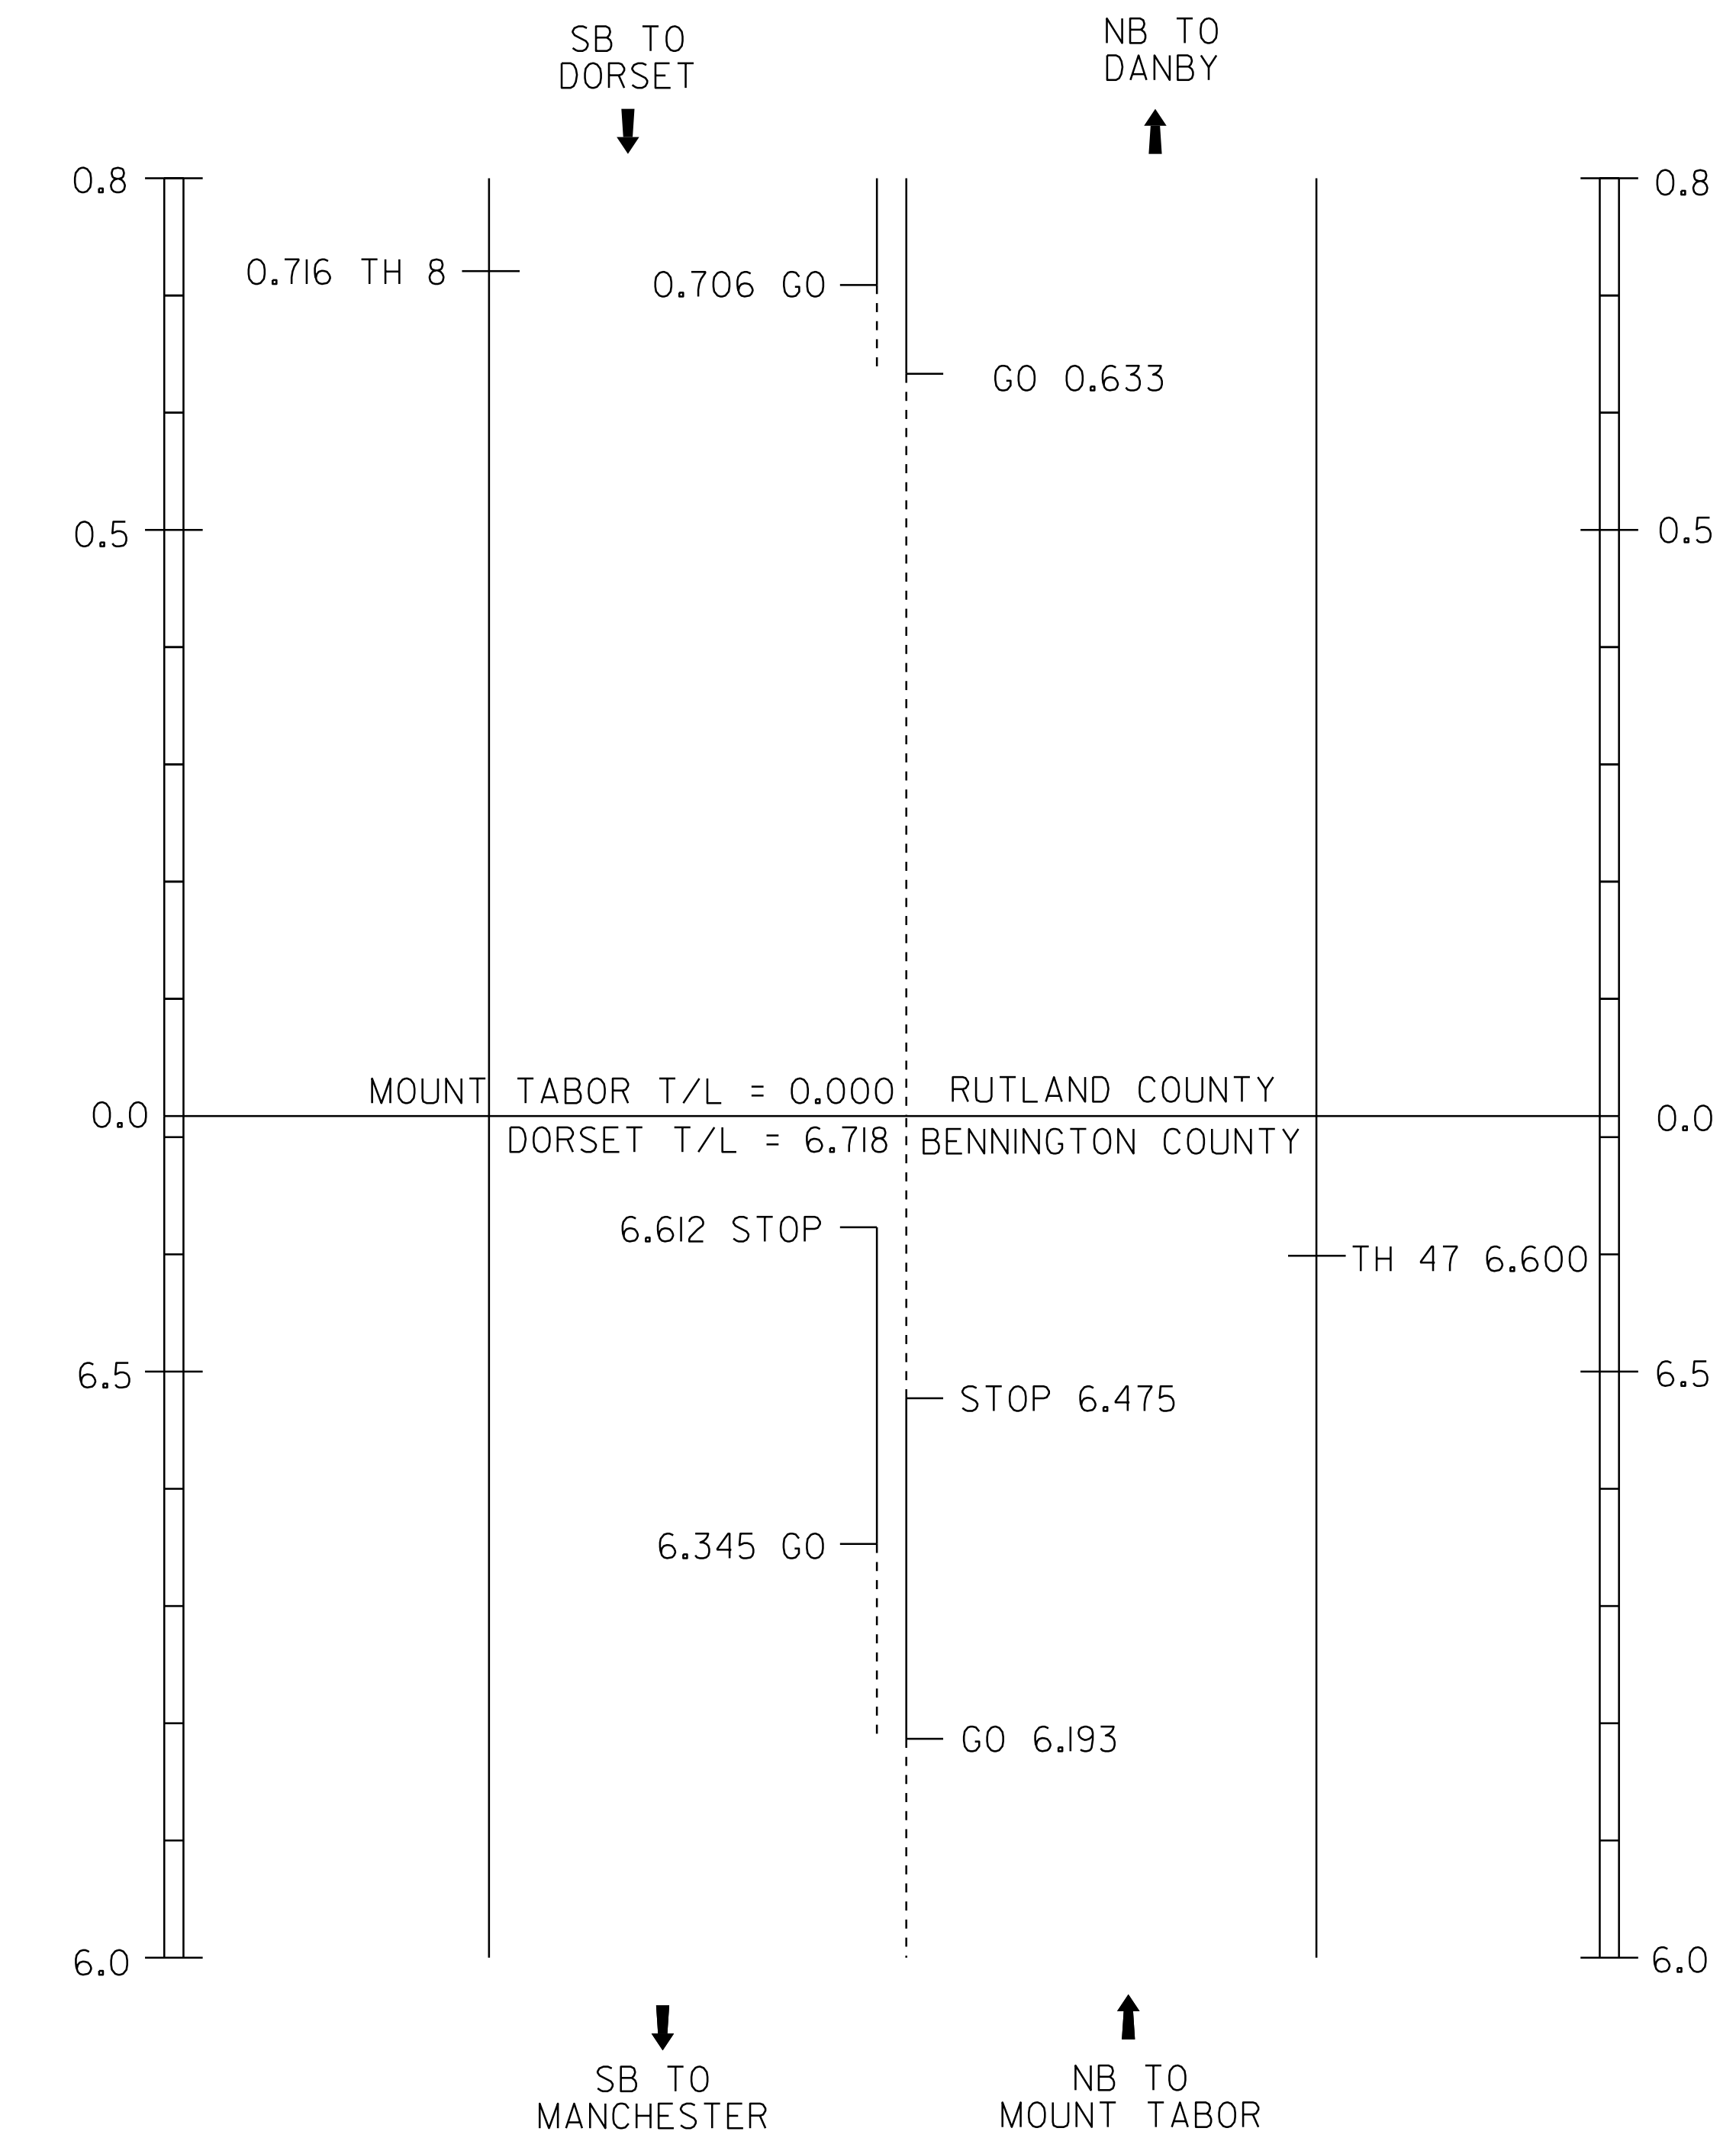

NOTES:
 1. THIS SHEET TO BE USED FOR THE LAYOUT OF ALL CENTERLINE PAVEMENT MARKINGS. THE RESIDENT ENGINEER MAY CONTACT KEITH SWEET, PAVEMENT MARKING SUPERVISOR AT (802) 828-5573 FOR ASSISTANCE LAYING OUT THE CENTERLINE DURING CONSTRUCTION.
 2. TWO (2) APPLICATIONS OF FINAL PAVEMENT MARKINGS WILL BE REQUIRED. SEE SPECIAL PROVISIONS FOR COMPLETION DATE REQUIREMENTS.

NOT TO SCALE

PROJECT LAYOUT SHEET #2	PROJECT NAME: DORSET - DANBY
	PROJECT NUMBER: NH SURF (24)
	FILE NAME: I0b118\p10b118.dgn PROJECT LEADER: FOWLER DESIGNED BY: HUNT IPARM FILE NAME: I0b118_I0.i
	PLOT DATE: 23-MAY-2012 DRAWN BY: HUNT CHECKED BY: PAVT MGMT SHEET 10 OF 16