


RUTTING DATA INFORMATION

US 7 Dorset-Mt. Tabor-Danby NH Surf(24) Preconstruction

Profiled 6/17/10

NB Lane Rut = .193" SB Lane Rut = .190" **Project Avg. Rut = .192"**

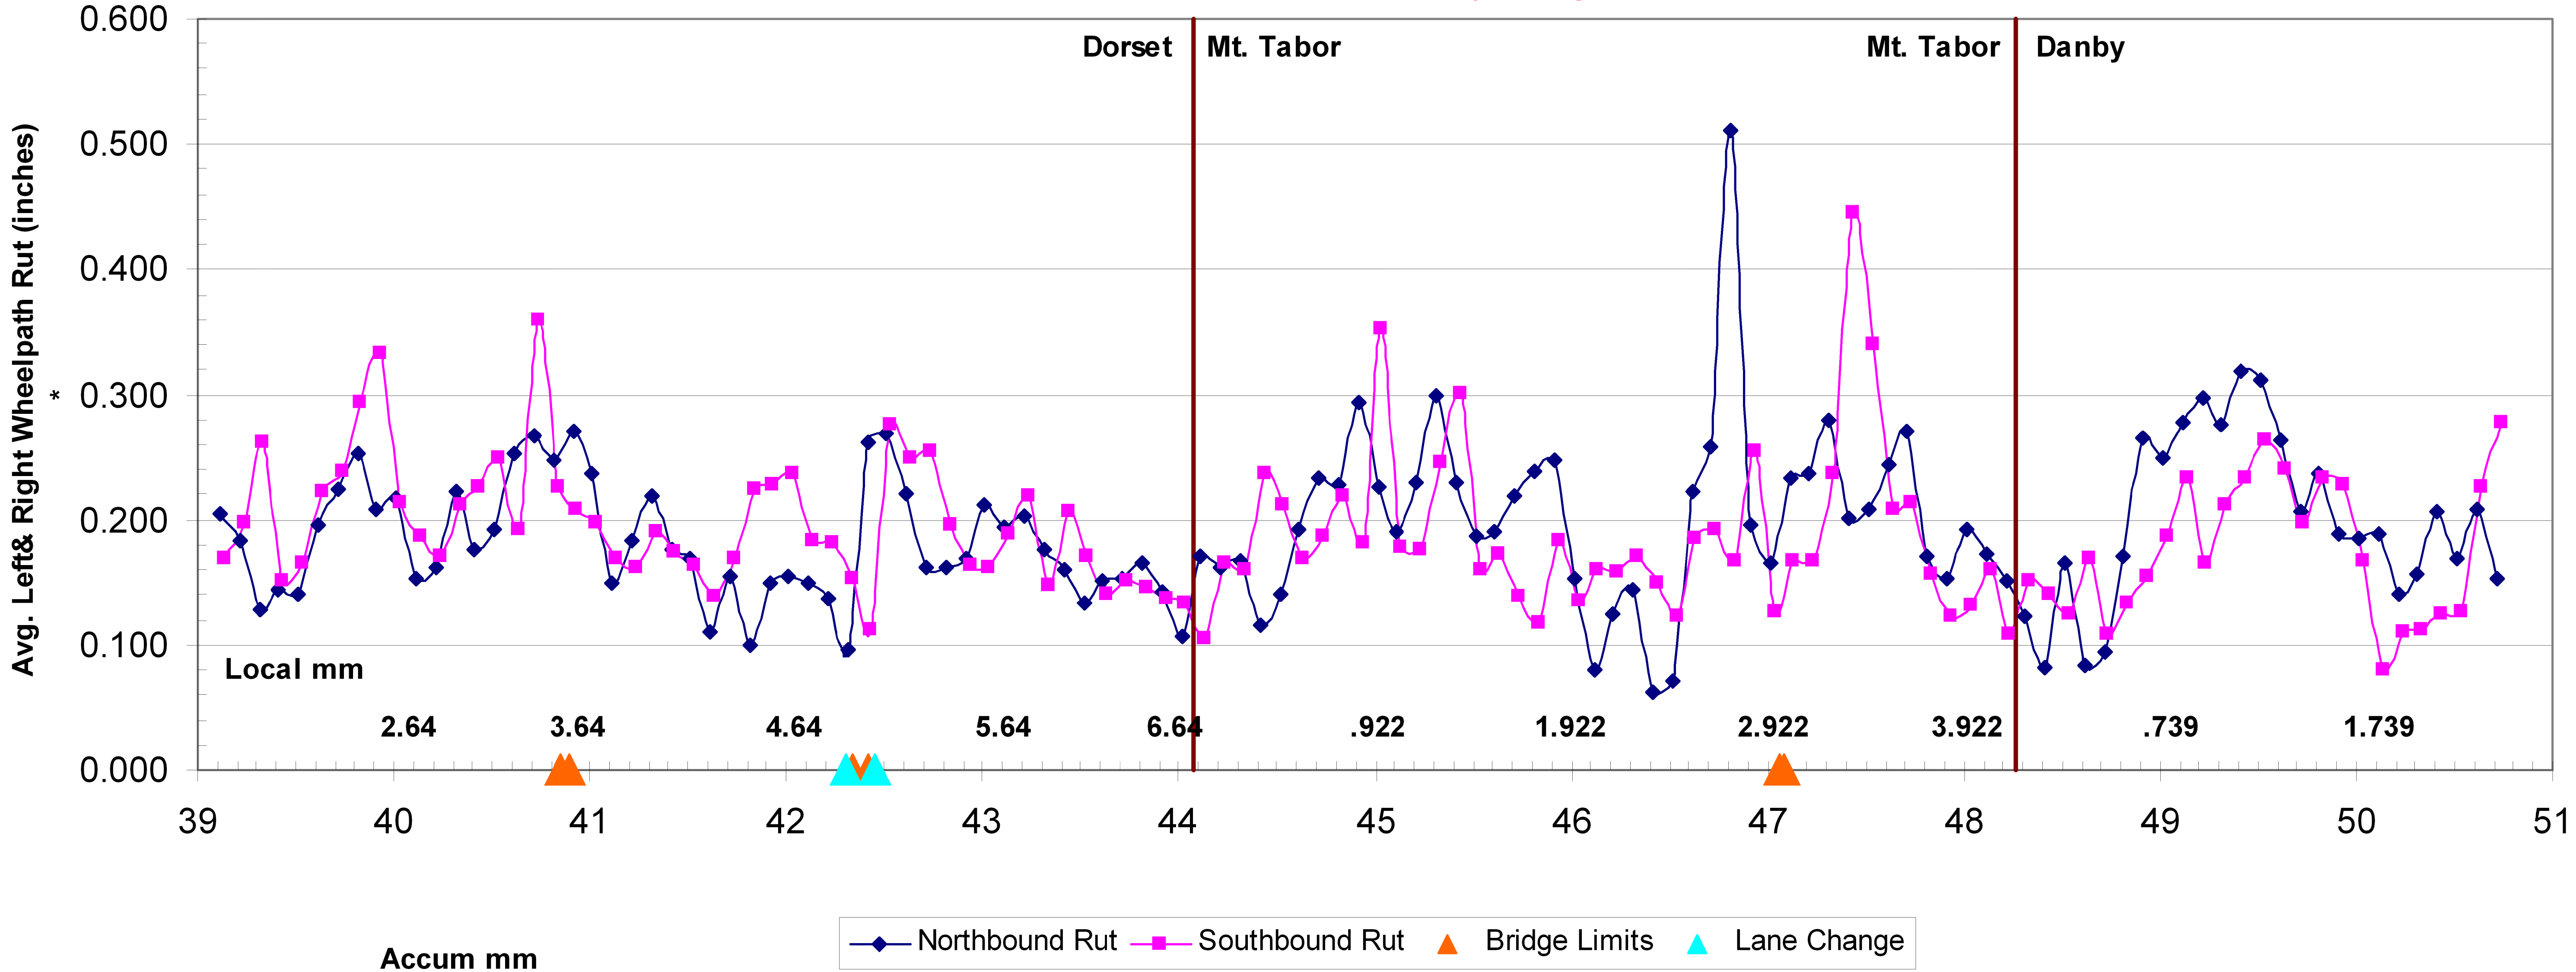

FOR INFORMATIONAL PURPOSES ONLY

RUTTING DATA INFORMATION SHEET	PROJECT NAME:	DORSET - DANBY
	PROJECT NUMBER:	NH SURF (24)
	FILE NAME:	I0b118\p10b118.dgn
	IPARM FILE NAME:	I0b118_15.i
	PLOT DATE:	23-MAY-2012
	DRAWN BY:	HUNT
	CHECKED BY:	PAVT MGMT
	SHEET	15 OF 16