


ROUGHNESS DATA INFORMATION

US 7 Dorset-Mt. Tabor-Danby NH Surf(22) Preconstruction

Profiled 6/17/10

NB Lane Avg. IRI = 89.6 SB Lane Avg. IRI = 91.6 **Project Avg. IRI = 90.6**

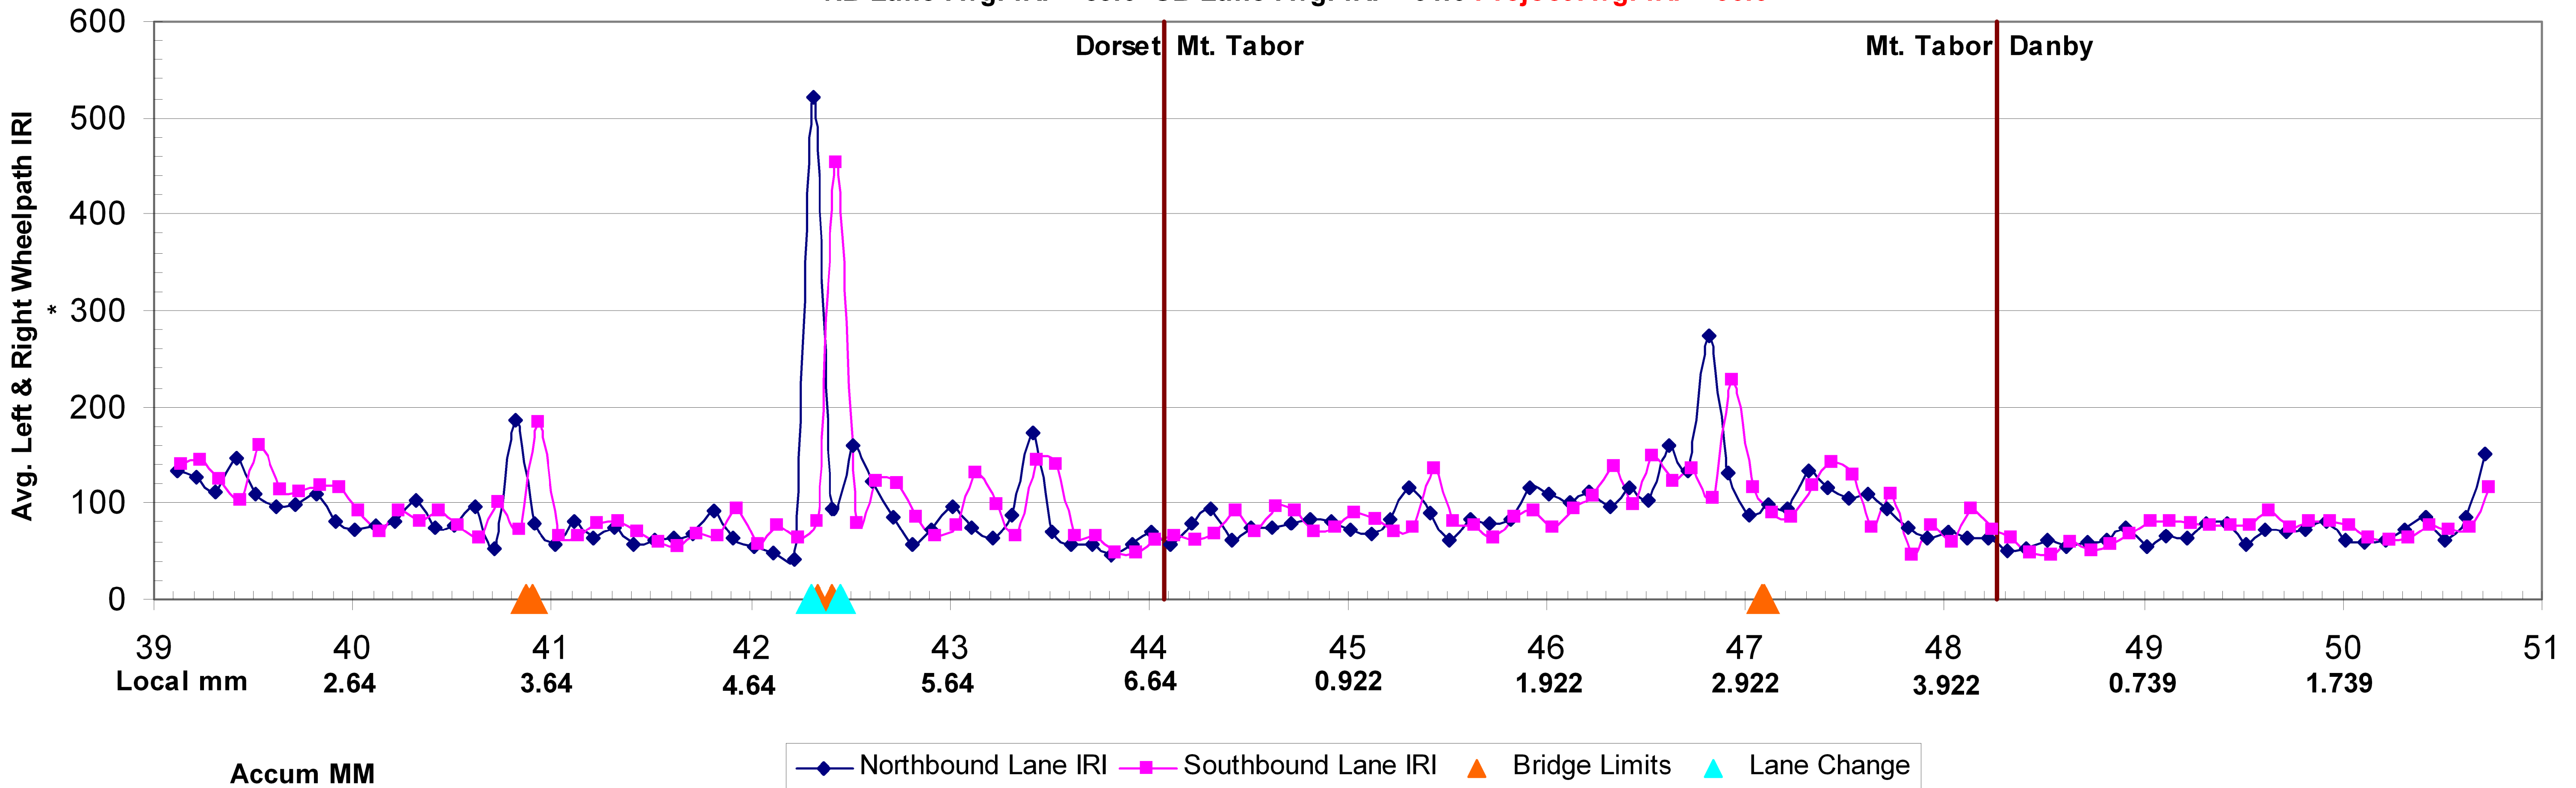

FOR INFORMATIONAL PURPOSES ONLY

ROUGHNESS DATA INFORMATION SHEET

PROJECT NAME:	DORSET - DANBY
PROJECT NUMBER:	NH SURF (24)
FILE NAME:	I0b118\pi0b118.dgn
PROJECT LEADER:	FOWLER
DESIGNED BY:	HUNT
IPARM FILE NAME:	I0b118_I6.1
PLOT DATE:	23-MAY-2012
DRAWN BY:	HUNT
CHECKED BY:	PAVT MGMT
SHEET	16 OF 16