


DITCH BERM			
STA	W (mm)	H (mm)	L (m)
7+562.0, LT	300	300	3.6
7+662.0, LT	300	300	3.6
7+662.0, RT	300	300	3.6
7+752.0, LT	300	300	3.6
7+752.0, RT	300	300	3.6

SEE MISCELLANEOUS DETAIL SHEET

CHAIN LINK FENCE, 1.8m
VINYL COATED, GREEN
7+562.0, LT TO 7+760.0, LT

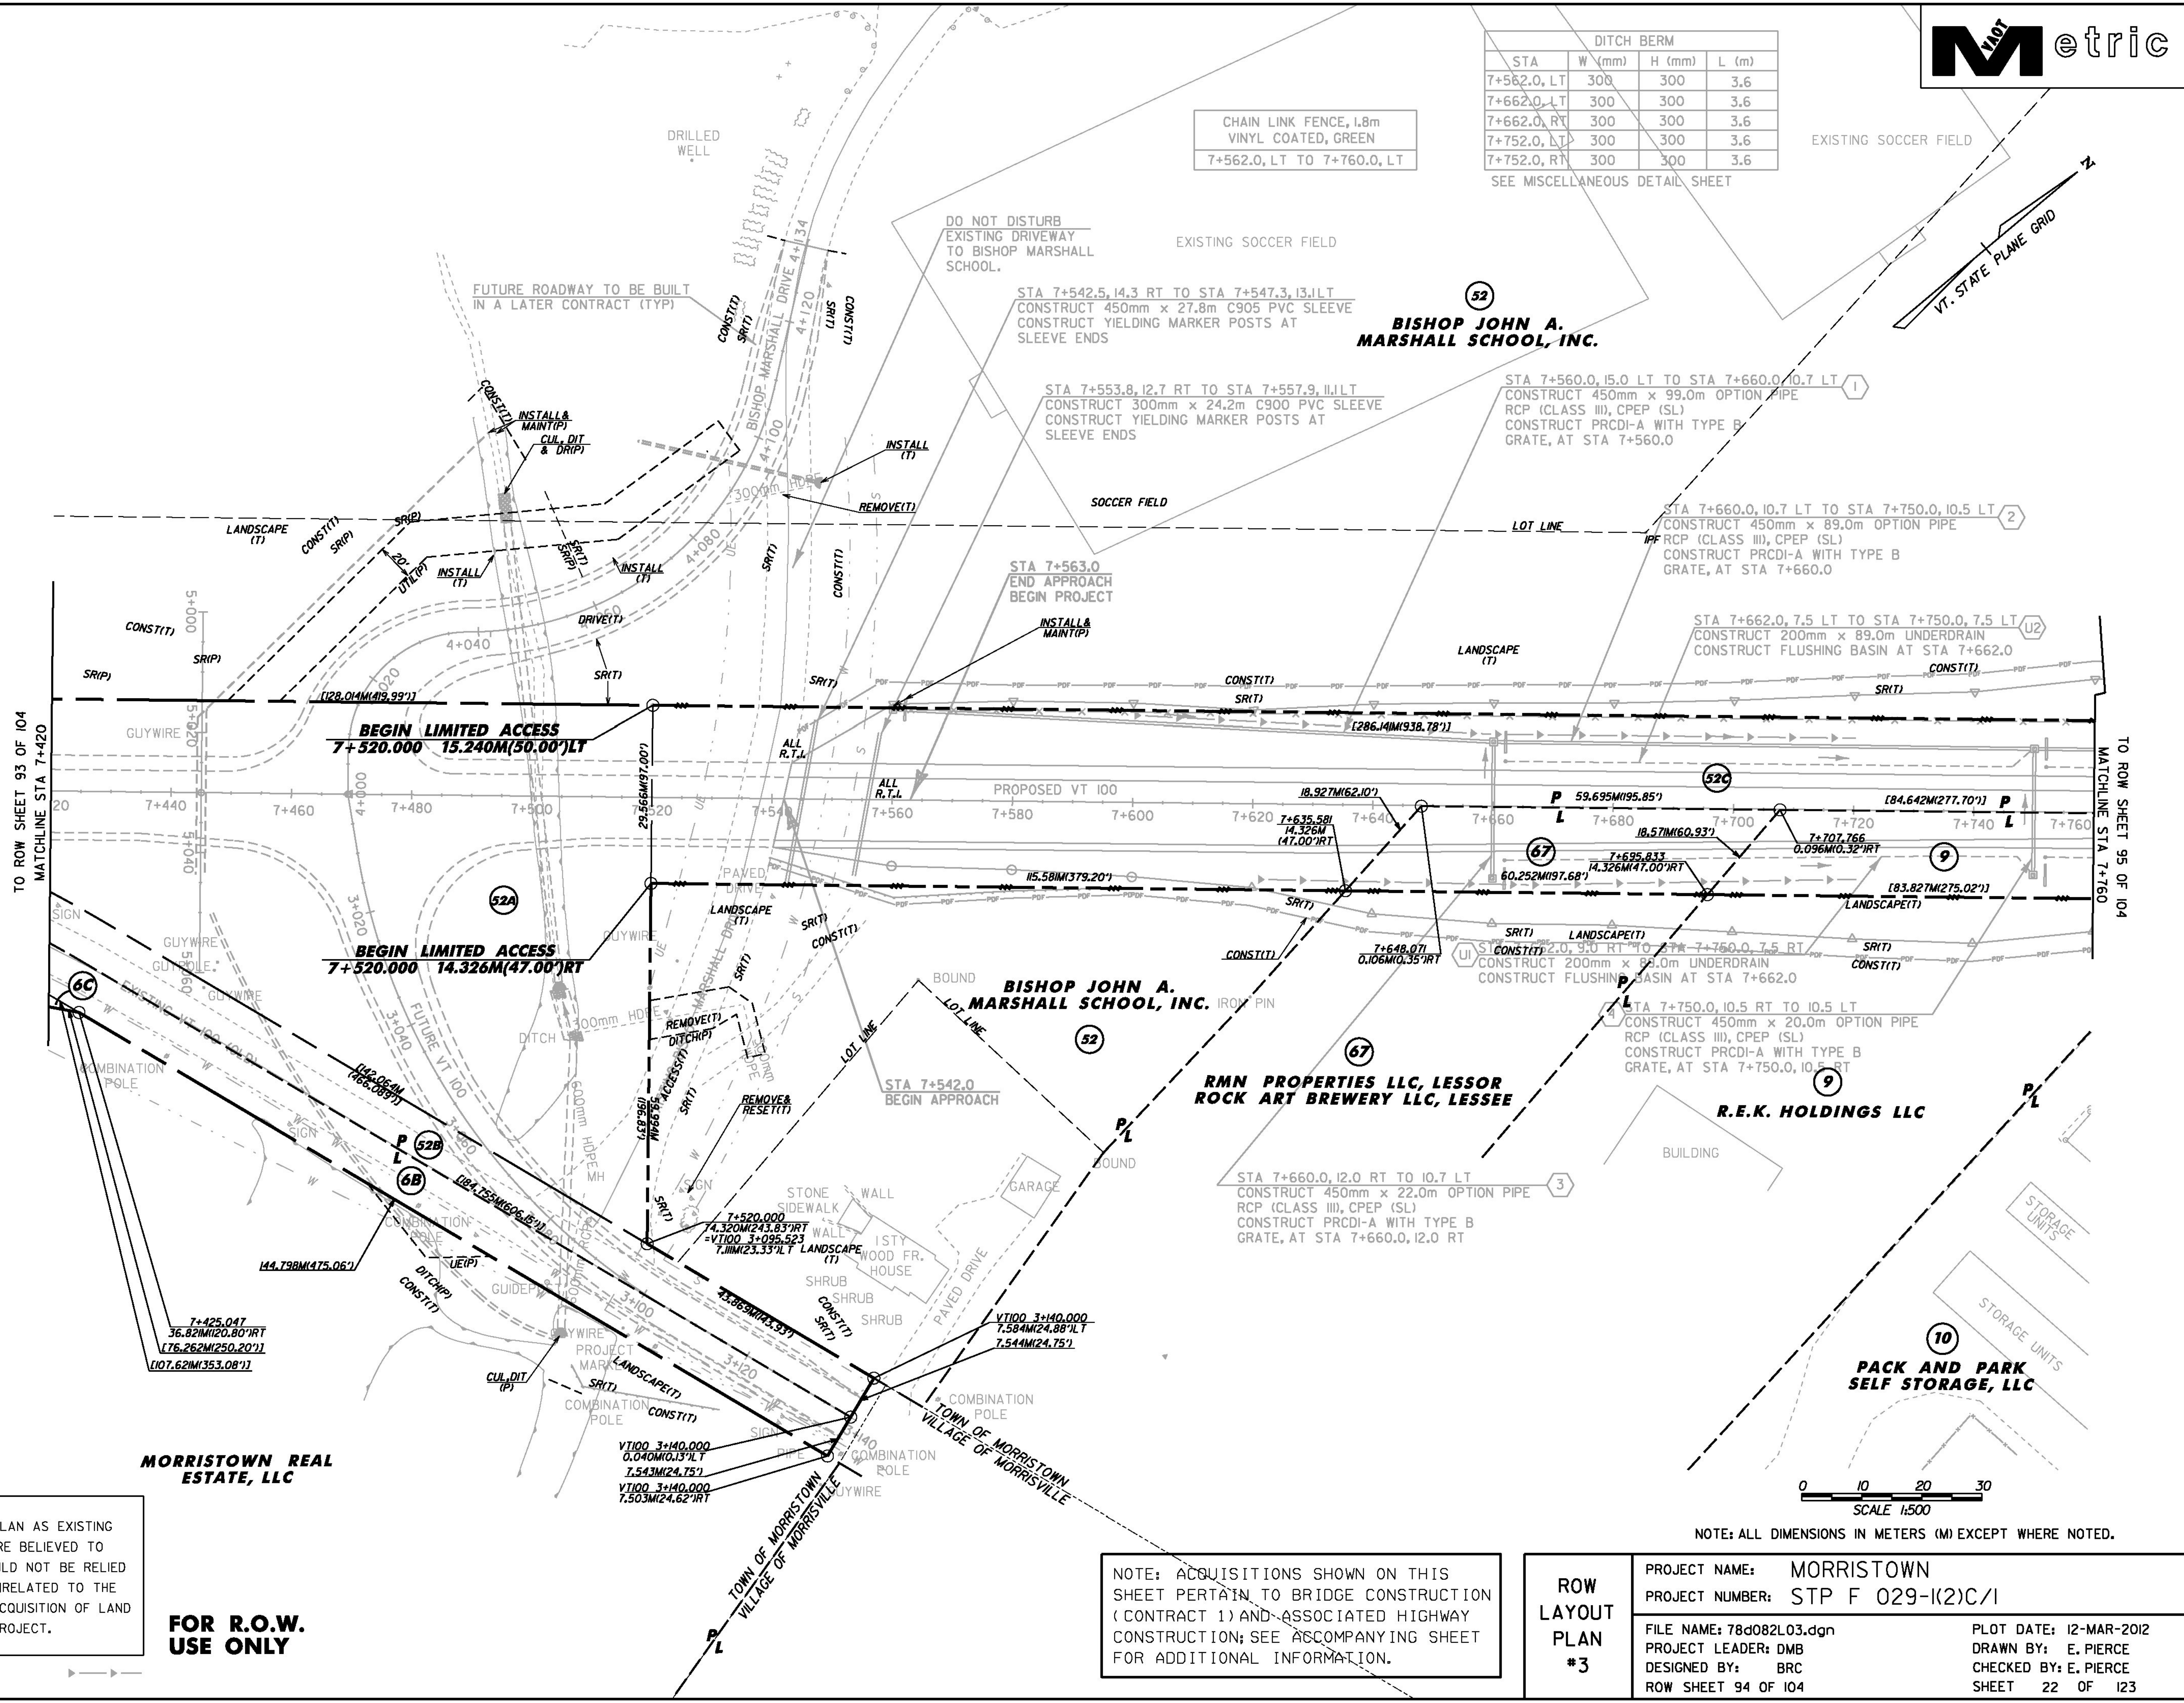

TO ROW SHEET 93 OF 104
MATCHLINE STA 7+420

TO ROW SHEET 95 OF 104
MATCHLINE STA 7+760

LINES SHOWN ON THIS PLAN AS EXISTING PROPERTY LINES P/L ARE BELIEVED TO BE ACCURATE BUT SHOULD NOT BE RELIED UPON FOR PURPOSES UNRELATED TO THE STATE OF VERMONT'S ACQUISITION OF LAND AND RIGHTS FOR THIS PROJECT.

FOR R.O.W. USE ONLY

NOTE: ACQUISITIONS SHOWN ON THIS SHEET PERTAIN TO BRIDGE CONSTRUCTION (CONTRACT 1) AND ASSOCIATED HIGHWAY CONSTRUCTION; SEE ACCOMPANYING SHEET FOR ADDITIONAL INFORMATION.

NOTE: ALL DIMENSIONS IN METERS (M) EXCEPT WHERE NOTED.

ROW LAYOUT PLAN #3	PROJECT NAME: MORRISTOWN	PLOT DATE: 12-MAR-2012
	PROJECT NUMBER: STP F 029-(K2)C/1	DRAWN BY: E. PIERCE
	FILE NAME: 78d082L03.dgn	CHECKED BY: E. PIERCE
	DESIGNED BY: BRC	SHEET 22 OF 123
	ROW SHEET 94 OF 104	