


DRIVEWAY TABLE		
LOCATION	WIDTH	RADIUS
7+470.0, LT	SEE PLANS	

CHAIN LINK FENCE	
7+562.0, LT TO 7+760.0, LT	
7+520.0, RT TO 7+760.0, RT	

BITUMINOUS SIDEWALK	
EXISTING VT 100 STA 3+060.0, RT TO BISHOP MARSHALL DRIVE STA 4+092.0, LT	

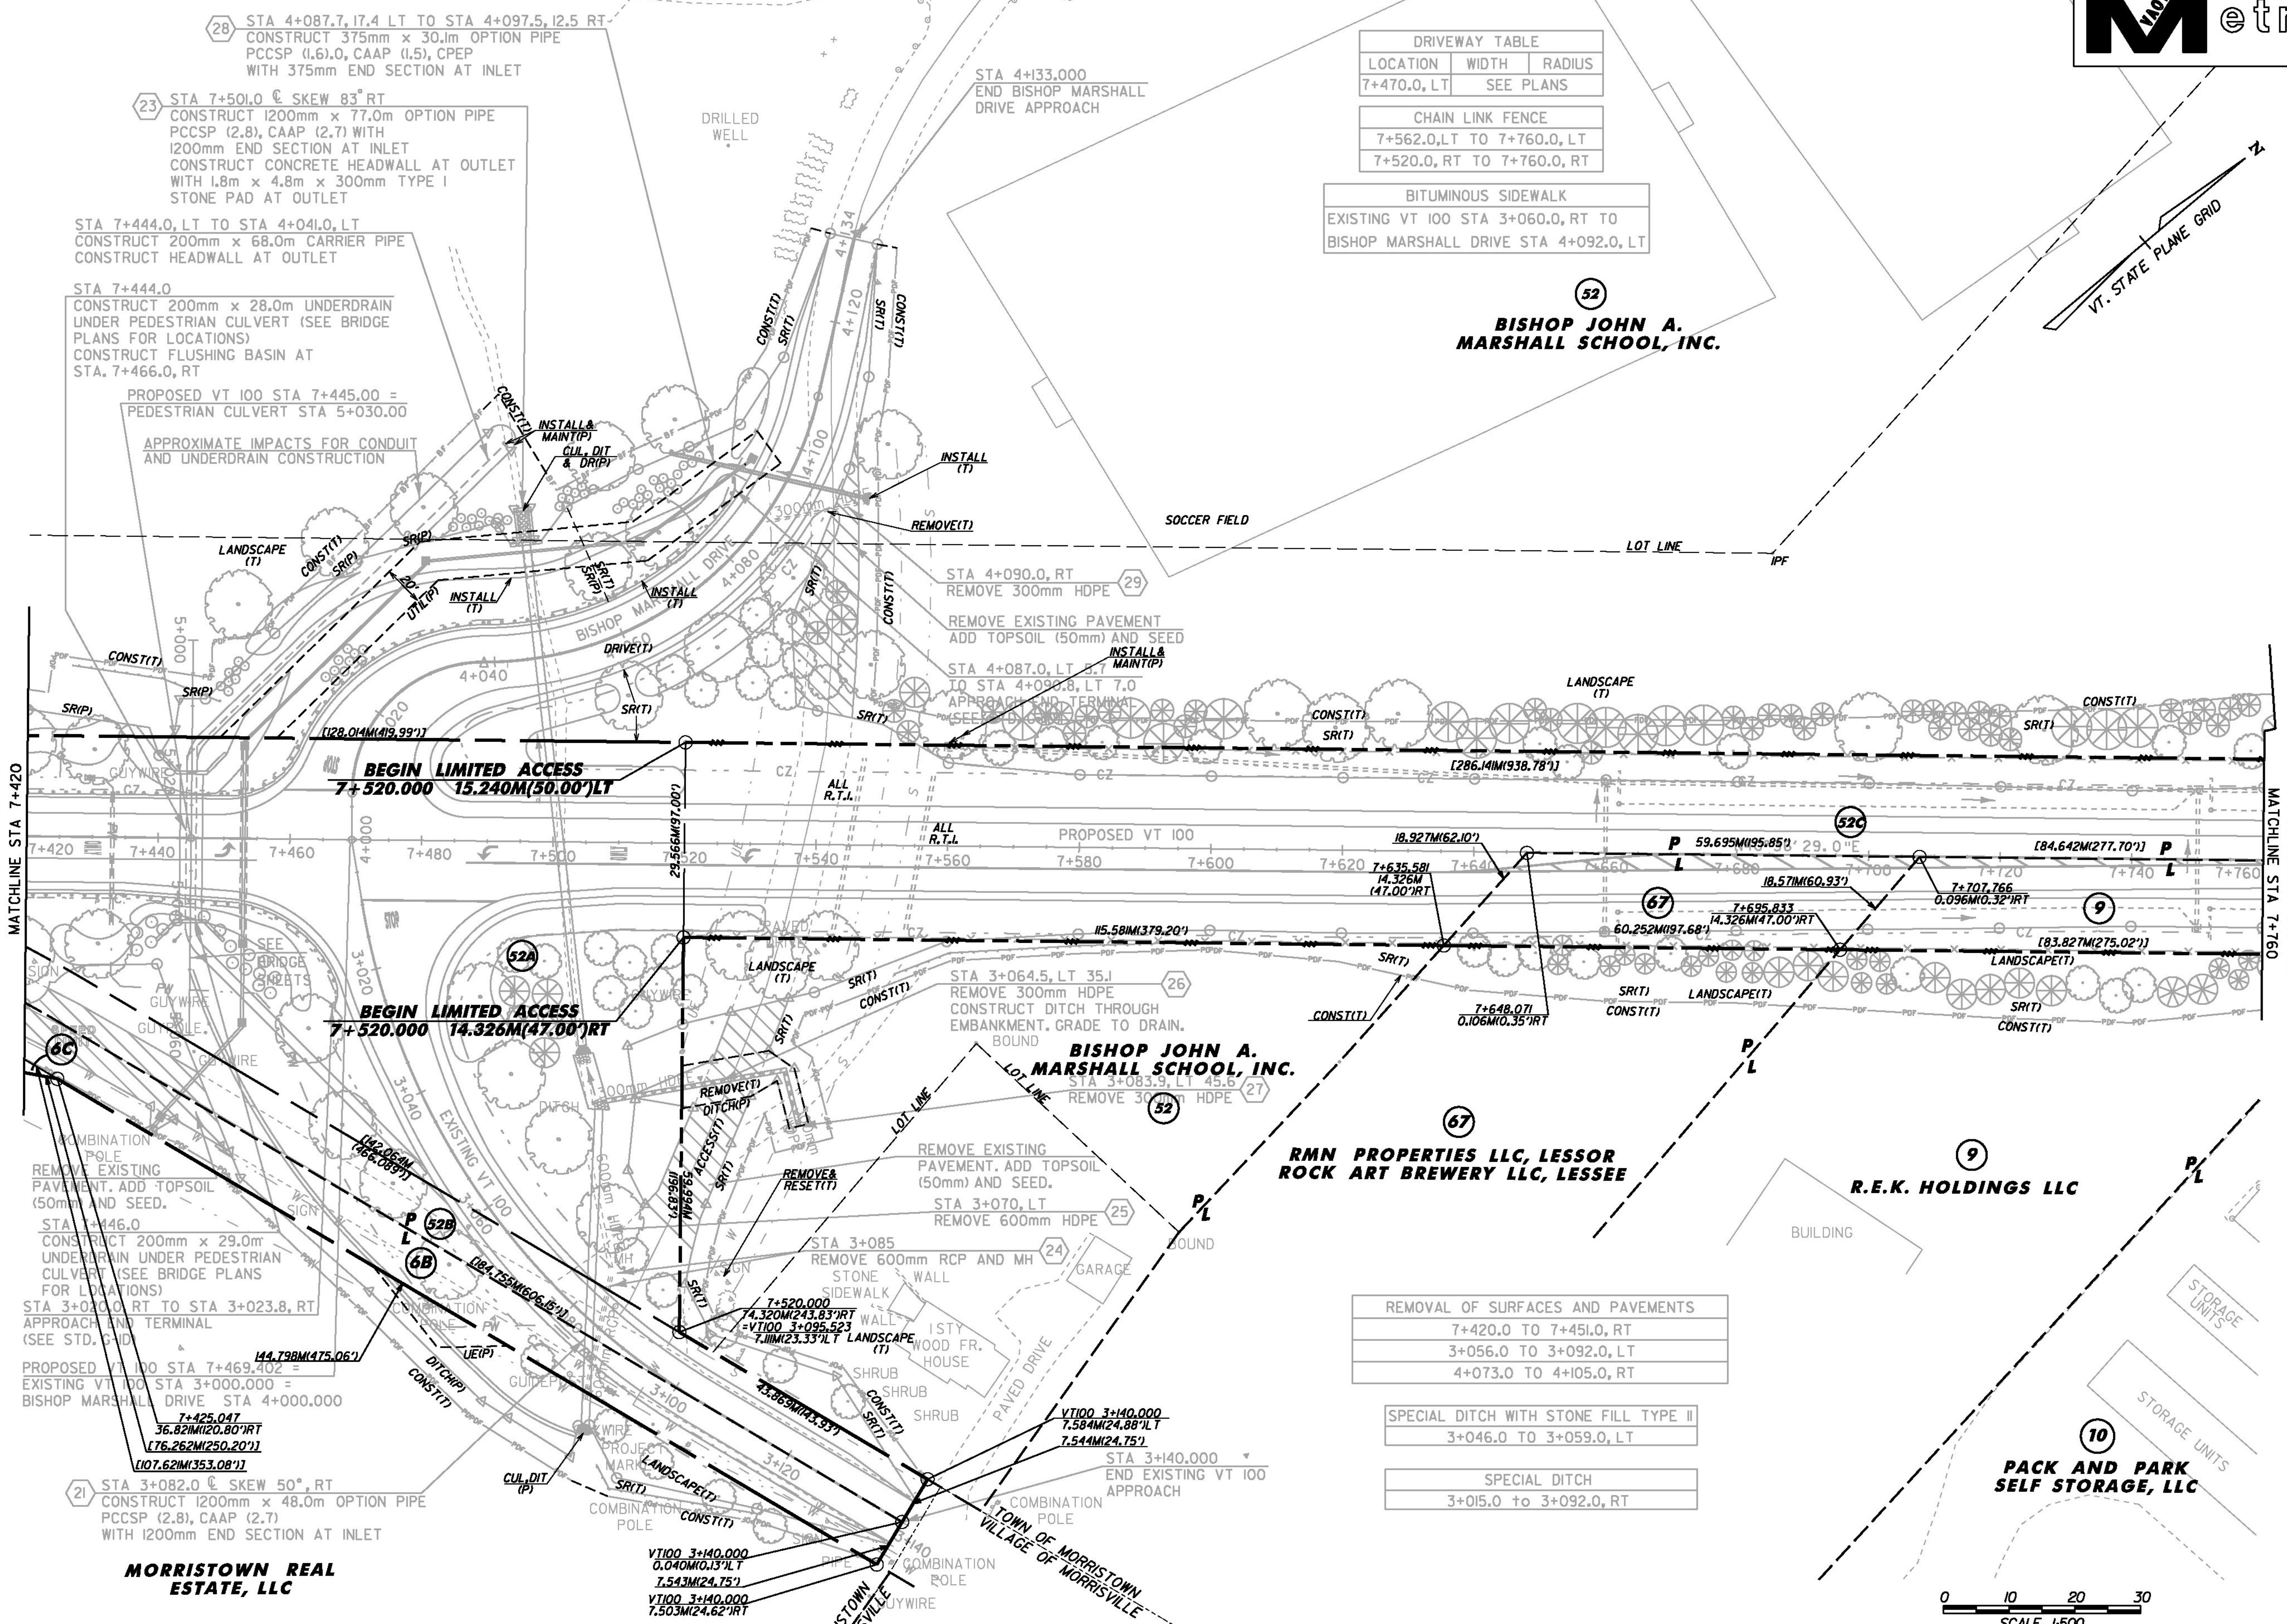

TO ROW SHEET 93 OF 104  
MATCHLINE STA 7+420

TO ROW SHEET 95 OF 104  
MATCHLINE STA 7+760

LINES SHOWN ON THIS PLAN AS EXISTING PROPERTY LINES P/L ARE BELIEVED TO BE ACCURATE BUT SHOULD NOT BE RELIED UPON FOR PURPOSES UNRELATED TO THE STATE OF VERMONT'S ACQUISITION OF LAND AND RIGHTS FOR THIS PROJECT.

**FOR R.O.W. USE ONLY**

NOTE: ACQUISITIONS SHOWN ON THIS SHEET PERTAIN TO BRIDGE CONSTRUCTION (CONTRACT 1) AND ASSOCIATED HIGHWAY CONSTRUCTION; SEE ACCOMPANYING SHEET FOR ADDITIONAL INFORMATION.

**ROW LAYOUT PLAN #3A**

PROJECT NAME: MORRISTOWN	FILE NAME: 78d082L03A.dgn	PLOT DATE: 12-MAR-2012
PROJECT NUMBER: STP F 029-(K2)C/1	PROJECT LEADER: DMB	DRAWN BY: E. PIERCE
	DESIGNED BY: BRC	CHECKED BY: E. PIERCE
	ROW SHEET 94A OF 104	SHEET 23 OF 123

NOTE: ALL DIMENSIONS IN METERS (M) EXCEPT WHERE NOTED.

