



LEGEND

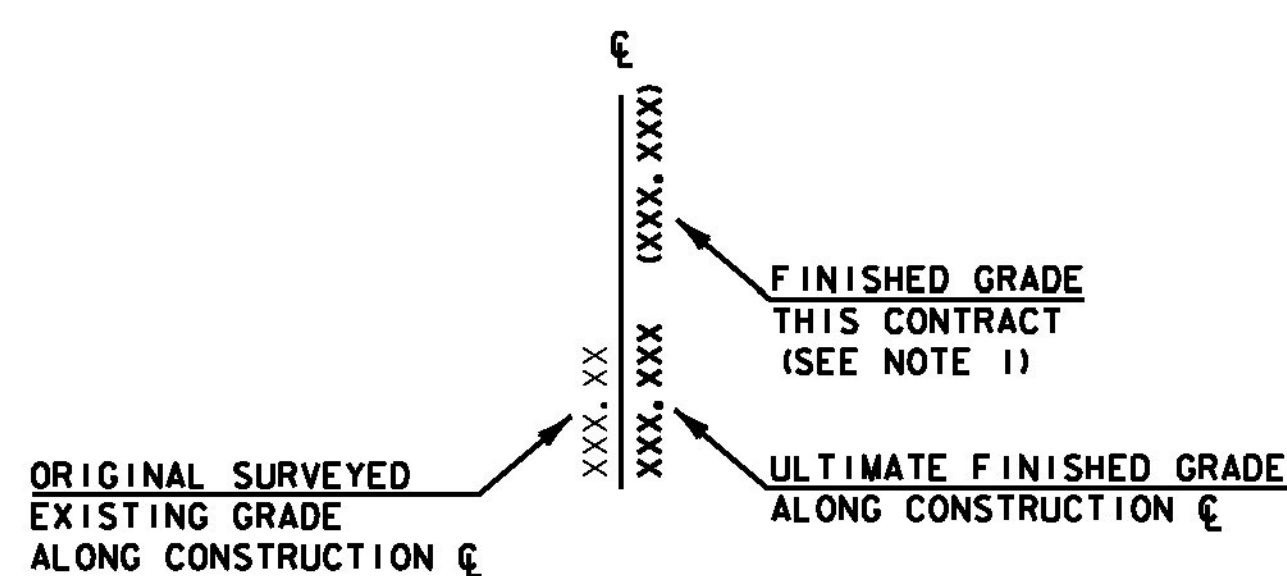

PROPOSED VT 100

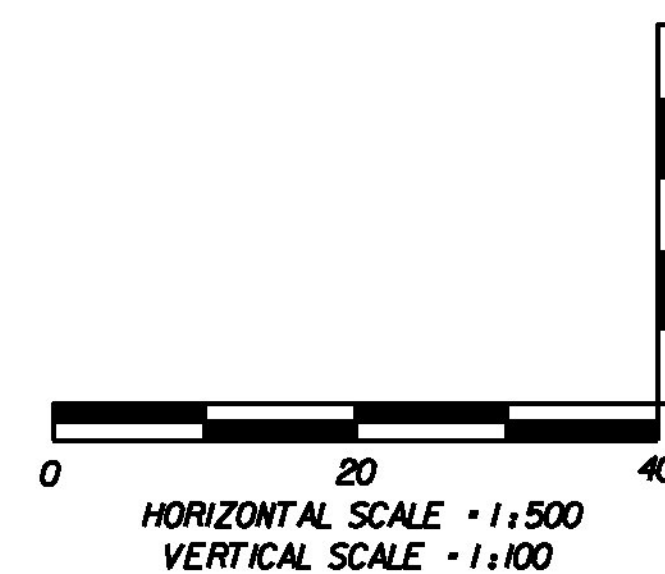

NOTE:

- NO SELECT MATERIALS OR PAVEMENT WILL BE PLACED FOR THIS CONTRACT. SEE DETAILS AND CROSS SECTIONS FOR LIMITS OF CONSTRUCTION.
- GRADES SHOWN ARE FOR FINAL GRADE AT THE END OF THE CONTRACT. INTERIM GRADING REQUIRED FOR DELIVERY OF STEEL OR OTHER PURPOSES ARE AT THE DISCRETION OF THE CONTRACTOR WITH APPROVAL BY THE ENGINEER.

PROJECT NAME:	MORRISTOWN
PROJECT NUMBER:	STP F 029-1(2)C/1
FILE NAME:	z10b194prosh+08.dgn
PROJECT LEADER:	DMB
DESIGNED BY:	BRC
PROFILE SHEET - 1	
PLOT DATE:	29-MAR-2012
DRAWN BY:	MAL
CHECKED BY:	DMB
SHEET	28 OF 123