



7+820	200.03 198.518 (197.263)
7+830	199.87 198.310 (197.055)
7+840	198.82 196.101 (196.846)
7+850	200.04 197.893 (196.638)
7+860	200.55 197.685 (196.430)
7+870	201.86 197.477 (196.222)
7+880	201.80 197.268 (196.013)
7+890	202.07 197.060 (195.805)
7+900	201.61 196.852 (195.597)
7+910	197.23 196.644
7+920	192.35 196.435
7+930	189.03 196.227
7+940	185.29 196.019
7+950	183.08 195.811
7+960	173.41 195.602
7+970	174.81 195.394
7+980	175.38 195.186
7+990	175.96 194.977
8+000	176.65 194.769
8+010	175.92 194.561
8+020	176.06 194.353
8+030	174.91 194.144
8+040	174.68 193.936
8+050	176.08 193.728
8+060	176.51 193.520
8+070	180.82 193.311
8+080	180.85 193.103
8+090	181.42 192.895 (192.792)
8+100	181.72 192.687 (191.790)
8+110	182.58 192.478 (191.223)
8+120	183.47 192.270 (191.015)
8+130	184.26 192.062 (190.807)
8+140	184.76 191.854 (190.599)
8+150	185.18 191.645 (190.390)
8+160	186.45 191.437 (190.182)

LEGEND

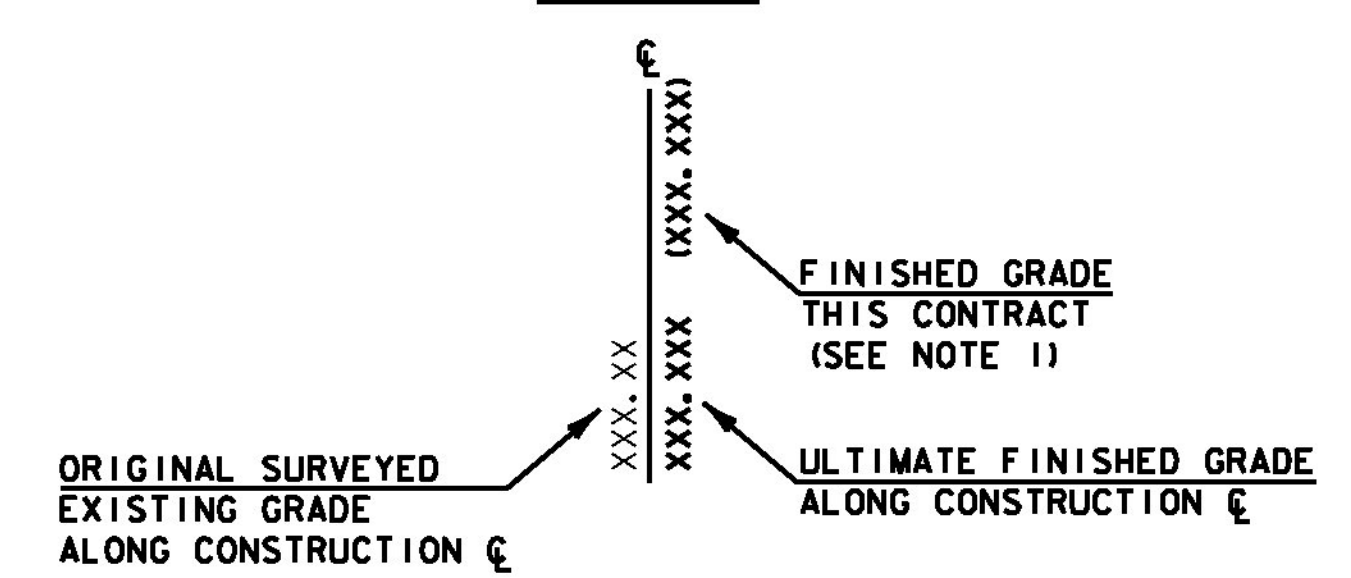

PROPOSED VT 100

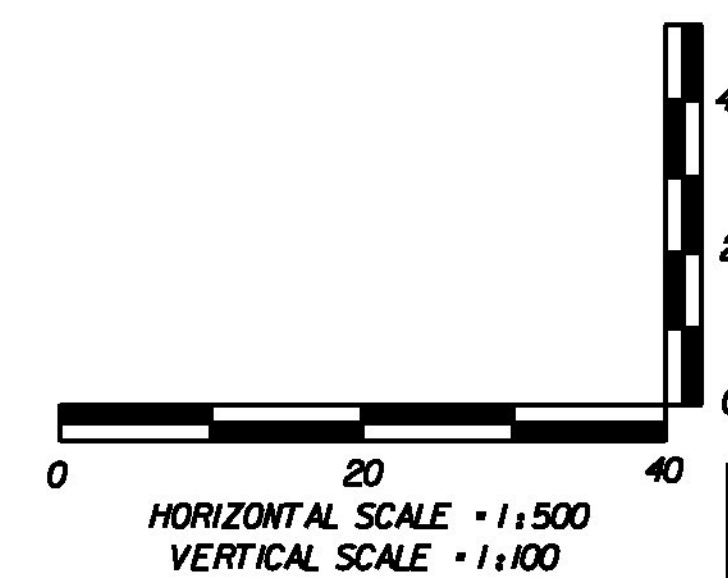

NOTE:
 1. NO SELECT MATERIALS OR PAVEMENT WILL BE PLACED FOR THIS CONTRACT OUTSIDE THE LIMITS OF THE BRIDGE AS NOTED. SEE DETAILS AND CROSS SECTIONS FOR LIMITS OF CONSTRUCTION.

PROJECT NAME:	MORRISTOWN
PROJECT NUMBER:	STP F 029-1(2)C/1
FILE NAME:	z10b194prosh+09.dgn
PROJECT LEADER:	DMB
DESIGNED BY:	BRC
PROFILE SHEET -	2
PLOT DATE:	29-MAR-2012
DRAWN BY:	MAL
CHECKED BY:	DMB
SHEET	29 OF 123