



ALIGNMENT : PROPOSED VT 100				
ELEMENT	POINT	STATION	NORTHING	EASTING
LINEAR	POB	7+460.000	228597.1295	491199.1908

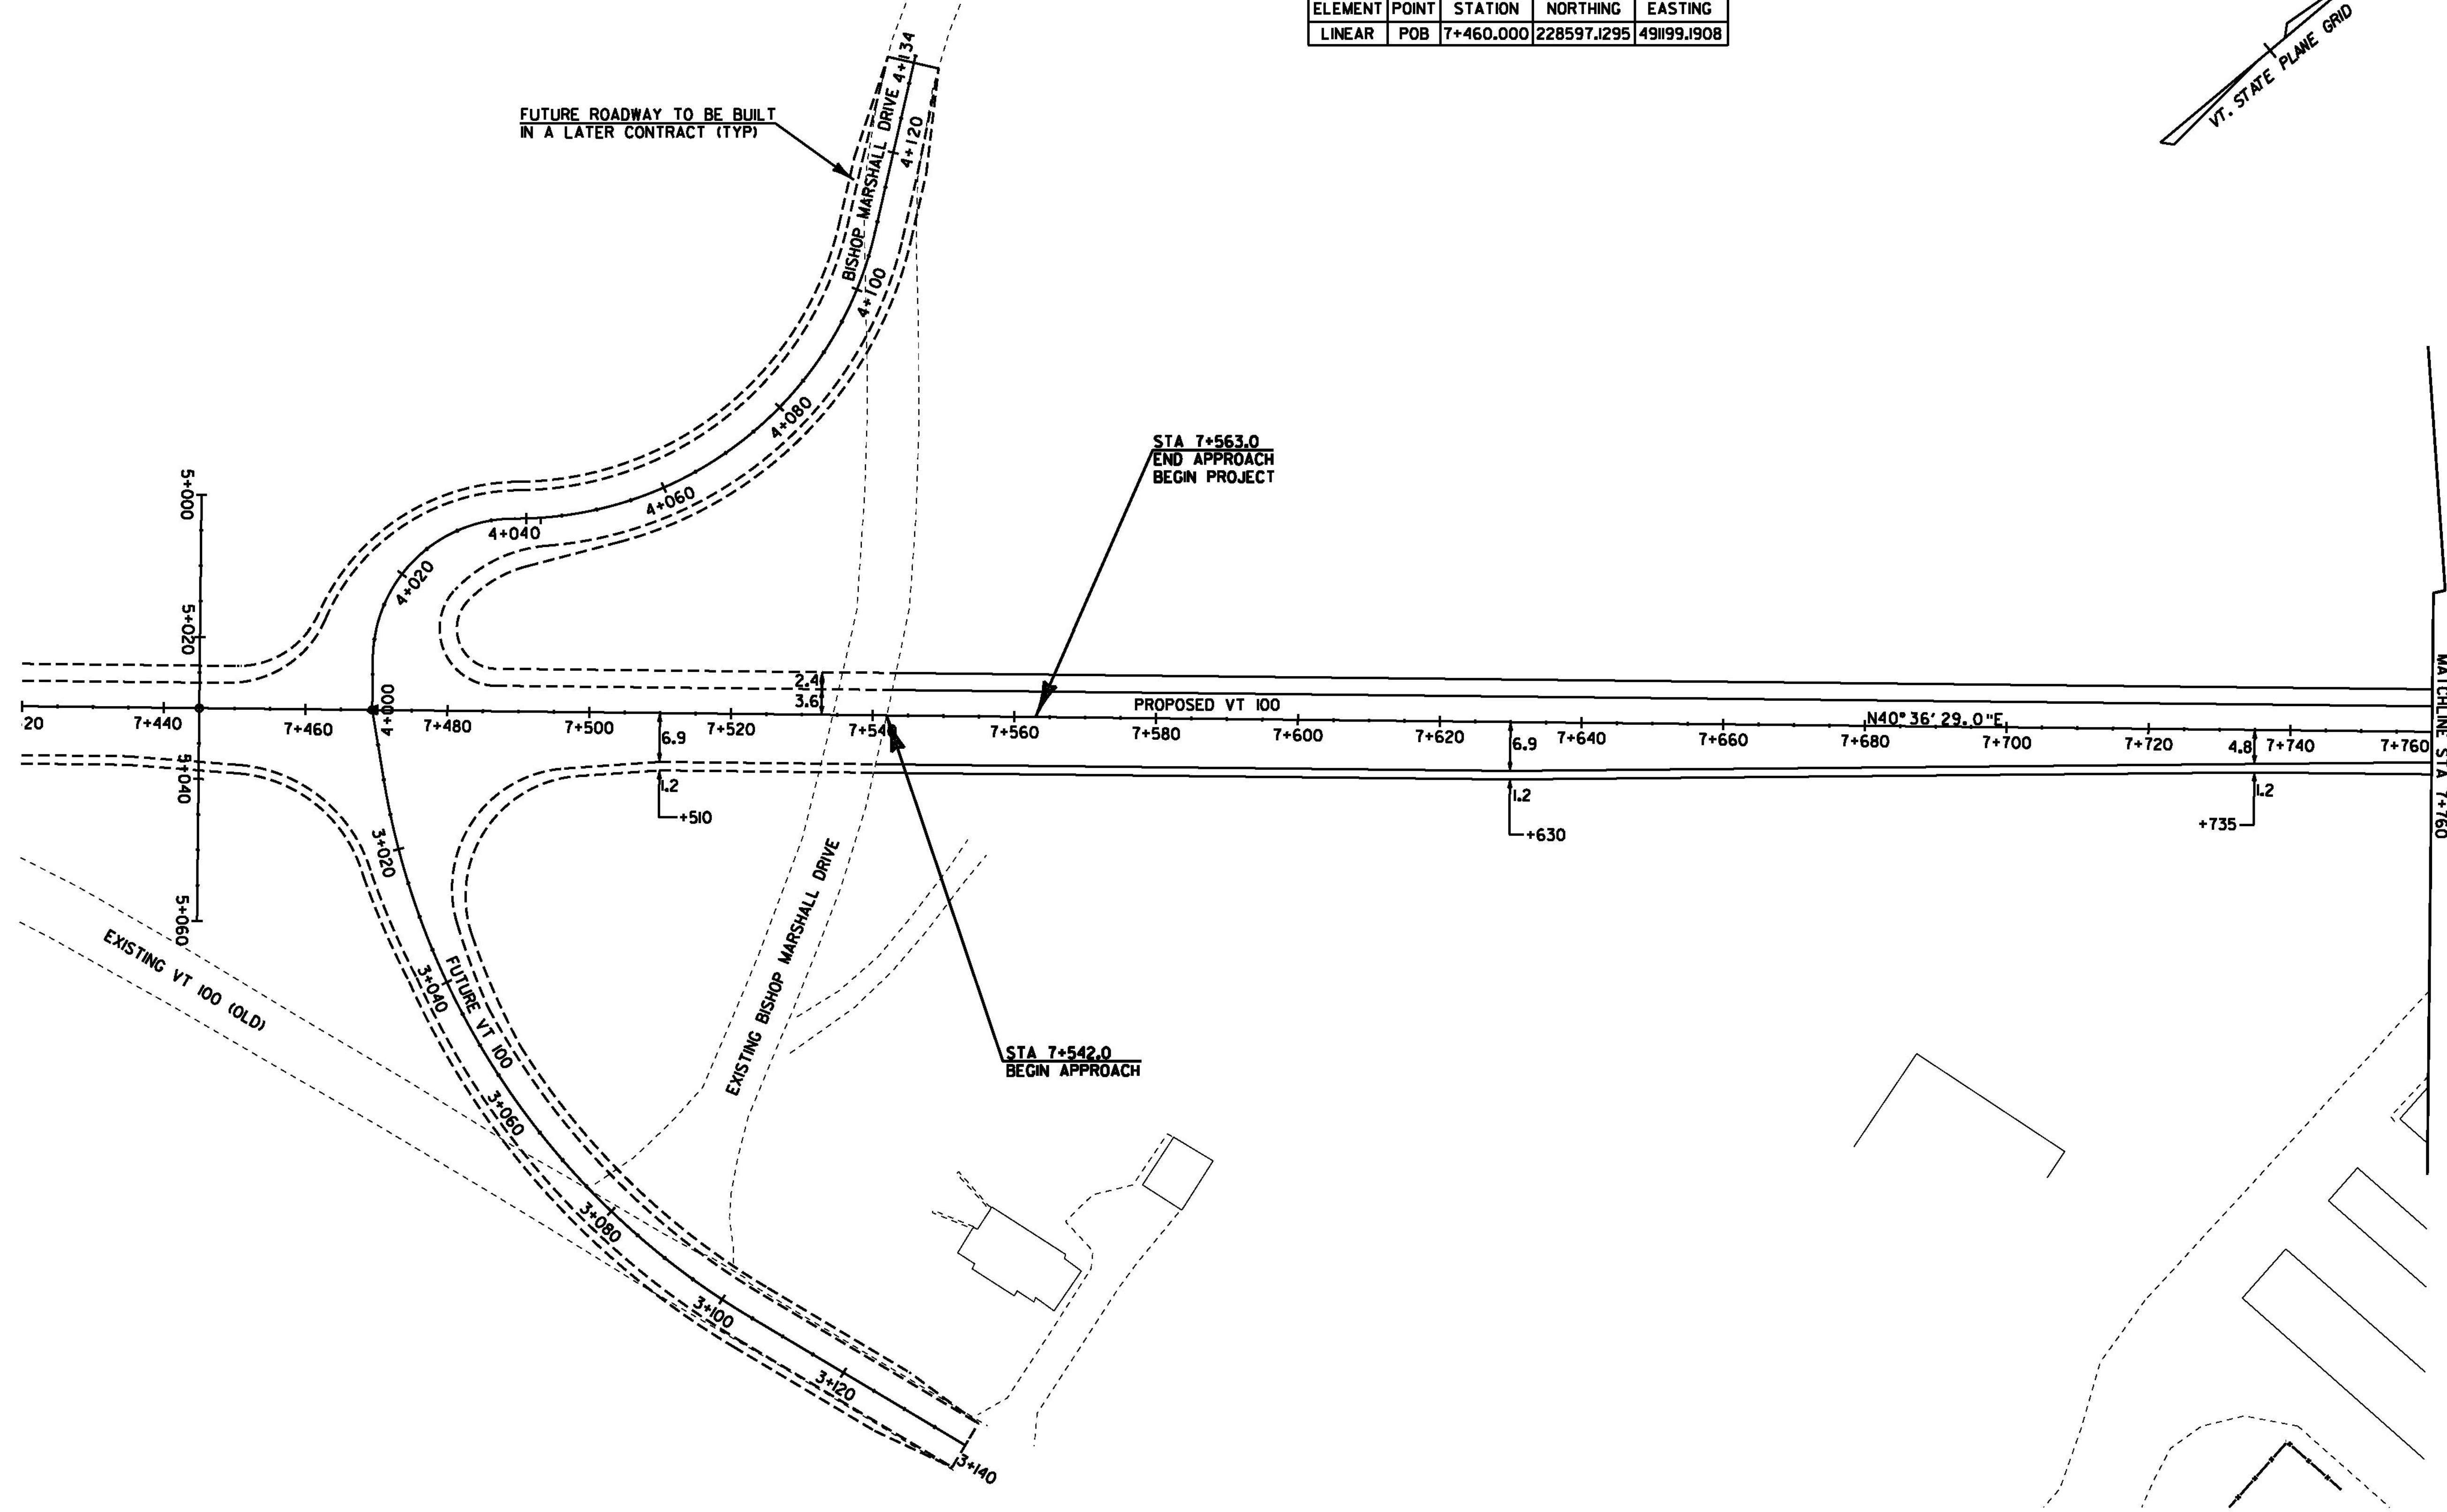

NOTES:

1. THE EXISTING DRIVEWAY TO BISHOP MARSHALL SCHOOL SHALL REMAIN ACCESSIBLE DURING CONSTRUCTION.

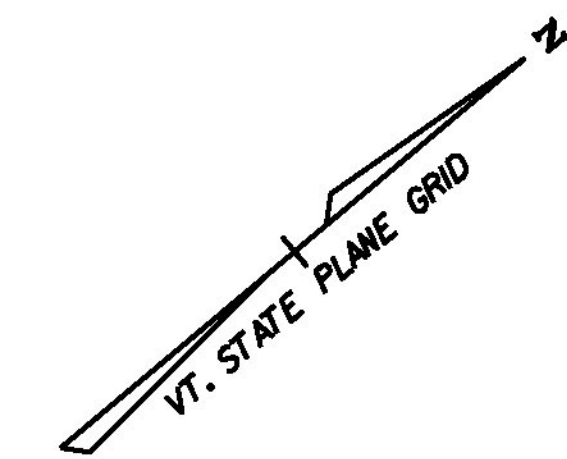

PROJECT NAME:	MORRISTOWN
PROJECT NUMBER:	STP F 029-(K2)C/1
FILE NAME:	z10b194pc03.dgn
PROJECT LEADER:	DMB
DESIGNED BY:	BRC
ALIGNMENT SHEET - 1	
PLOT DATE:	29-MAR-2012
DRAWN BY:	MAL
CHECKED BY:	DMB
SHEET	31 OF 123