

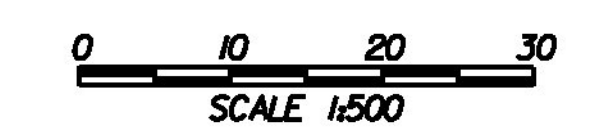


ALIGNMENT & CHANNEL				
ELEMENT	POINT	STATION	NORTHING	EASTING
LINEAR	POB	1+000.000	228942.0089	491534.3891
	POE	1+060.000	228981.0617	491488.8383

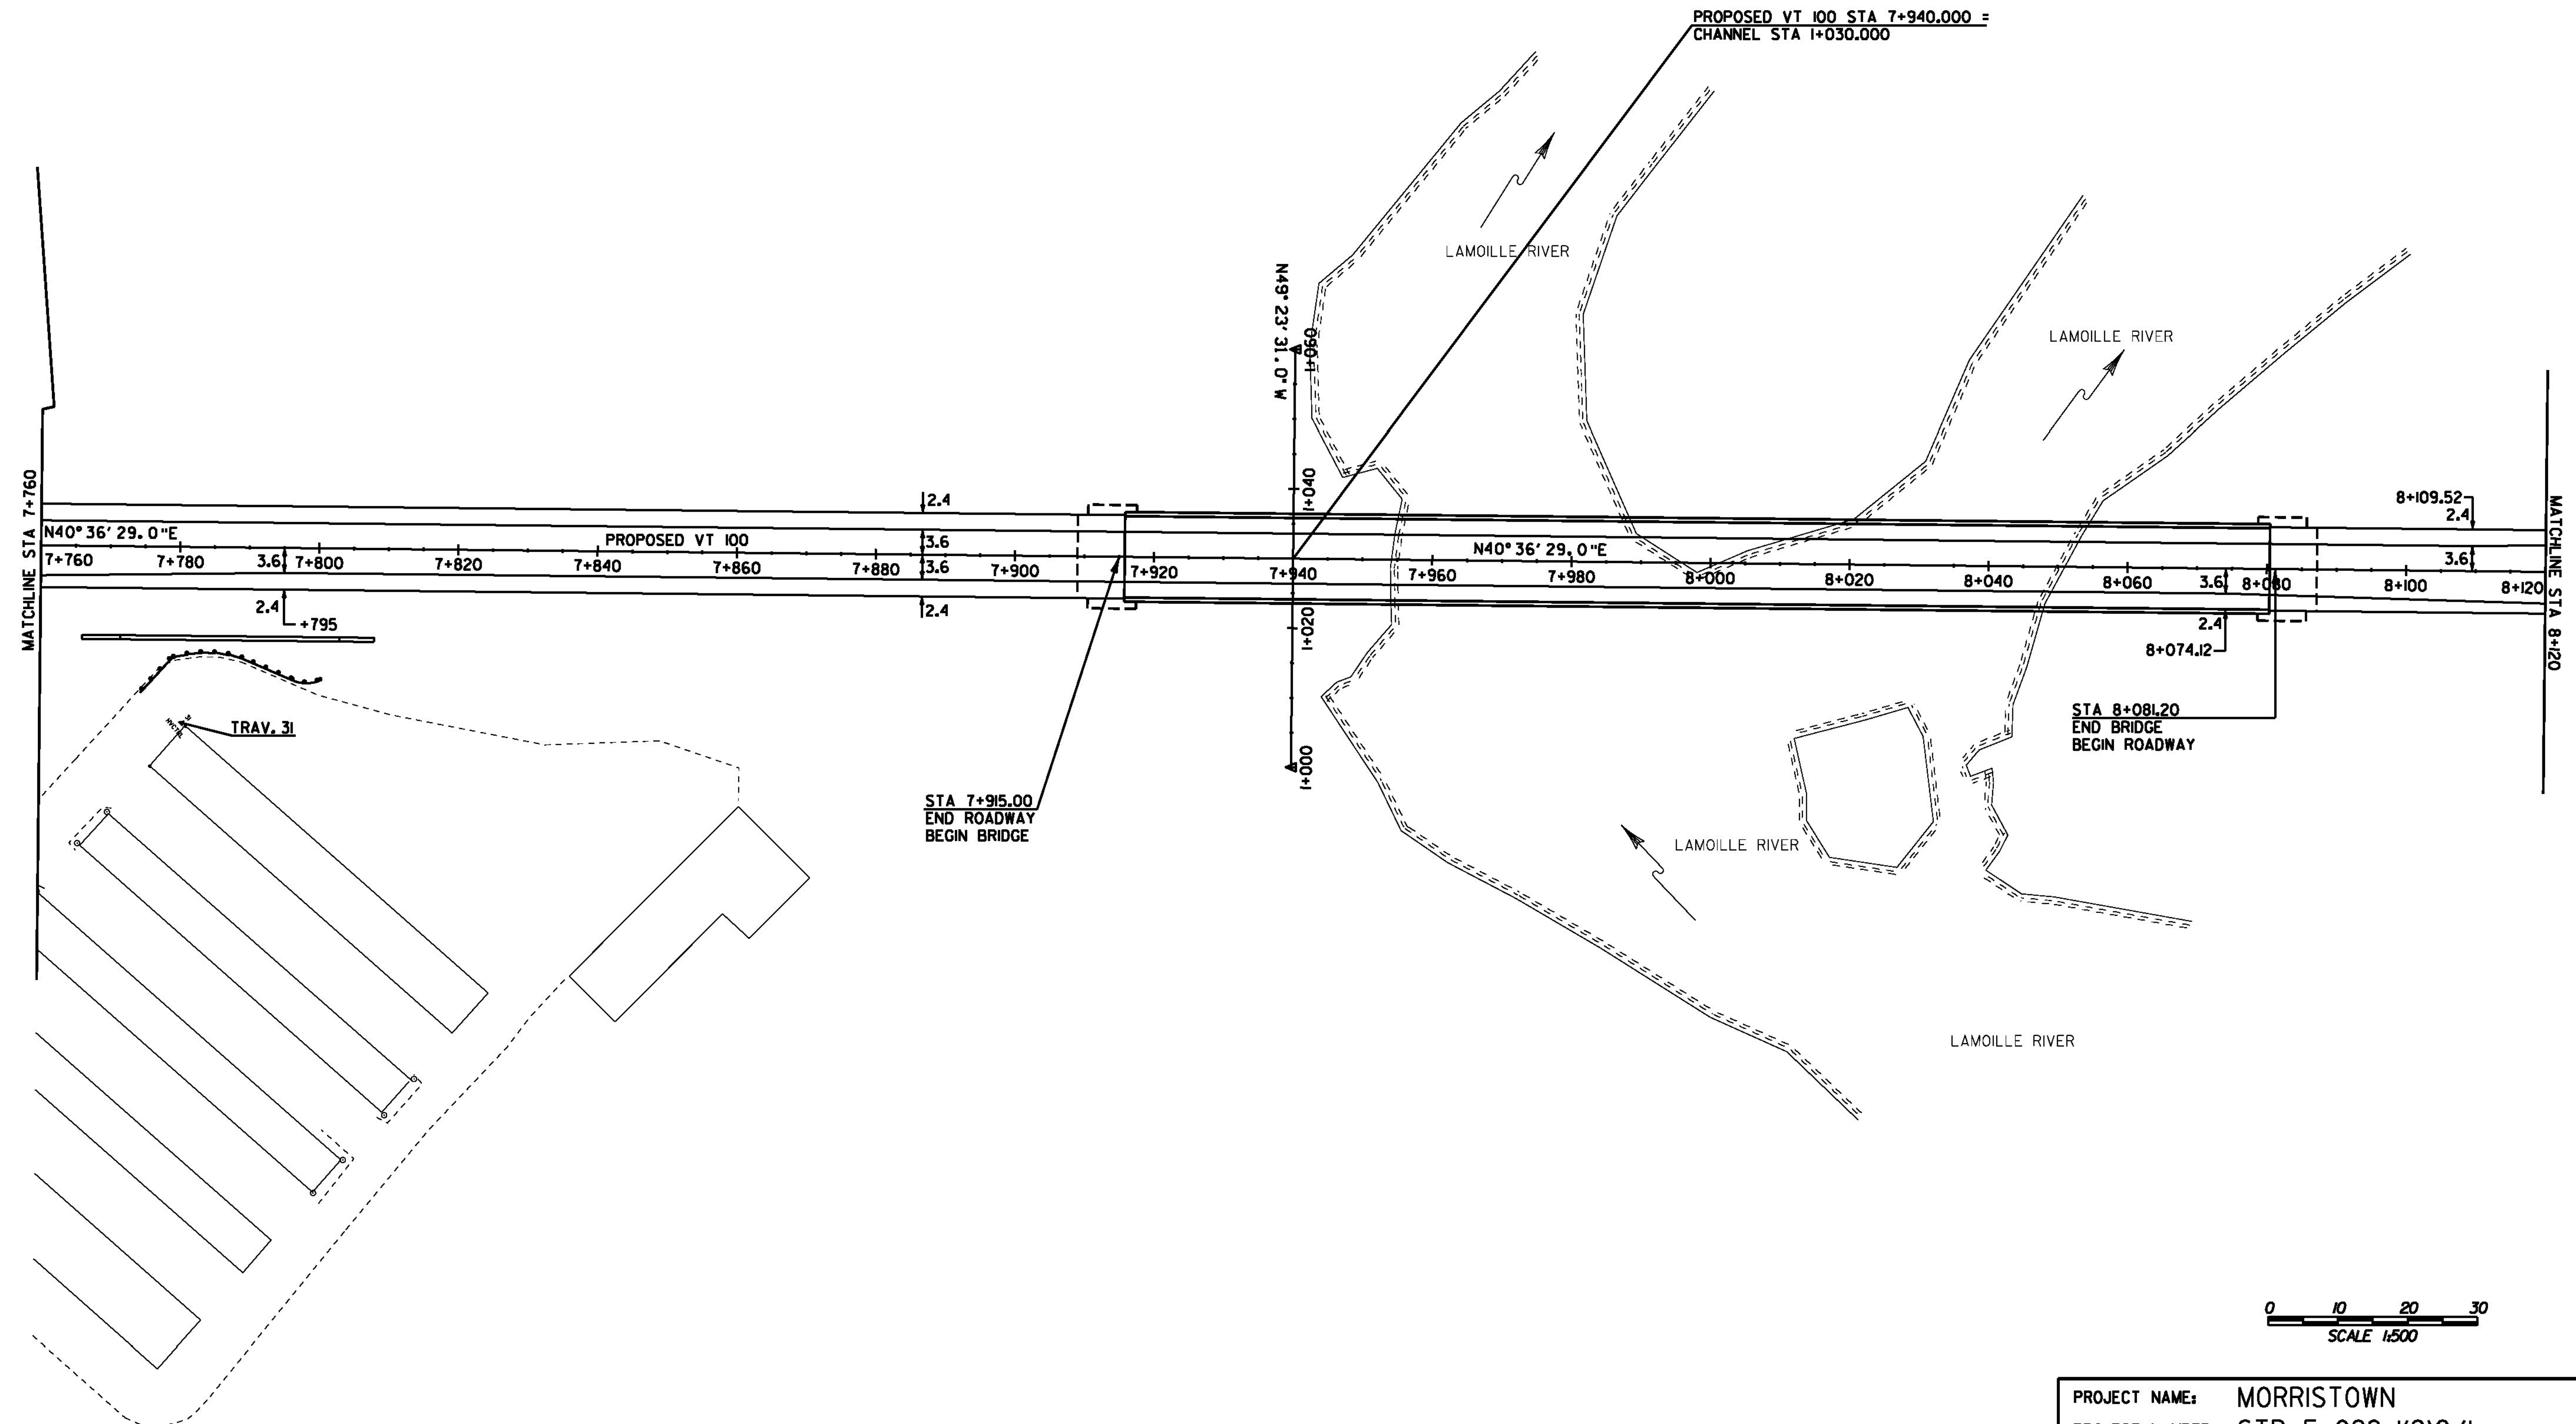

PROJECT NAME:	MORRISTOWN
PROJECT NUMBER:	STP F 029-(K2)C/1
FILE NAME:	z10b194pc04.dgn
PROJECT LEADER:	DMB
DESIGNED BY:	BRC
ALIGNMENT SHEET - 2	
PLOT DATE:	29-MAR-2012
DRAWN BY:	MAL
CHECKED BY:	DMB
SHEET	32 OF 123

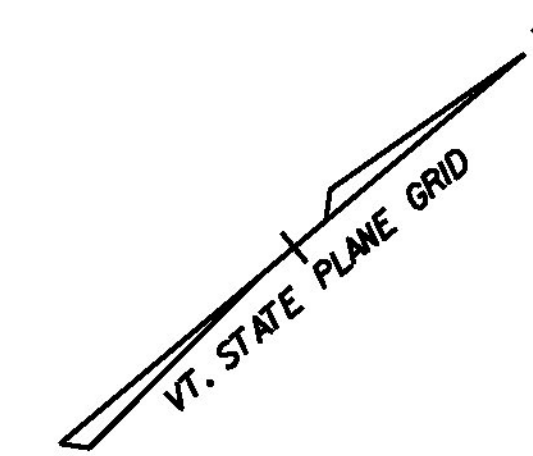