


LIST OF MAJOR EQUIPMENT	QUANTITY
ITEM 900.620 SPECIAL PROVISION (VIDEO VEHICLE DETECTION SYSTEM) (US ROUTE 7 @ HARBOR RD/ FALLS RD)	
VIDEO VEHICLE DETECTION CAMERAS	4

ITEM 900.620 SPECIAL PROVISION (PEDESTAL MOUNTED PEDESTRIAN SIGNAL HEAD, COUNTDOWN) (US ROUTE 7 @ HARBOR RD & FALLS RD)	
PEDESTRIAN POLES/FOUNDATIONS	2
ADA PEDESTRIAN PUSH BUTTON/SIGN ASSEMBLY (HAND/MAN PEDESTRIAN HEADS (SIGNAL FACE, LED, WITH 150 SYMBOLS) WITH ALL RELATED MOUNTING HARDWARE	2


NOTES:
1. SEE SHEET 50A FOR NOTES.

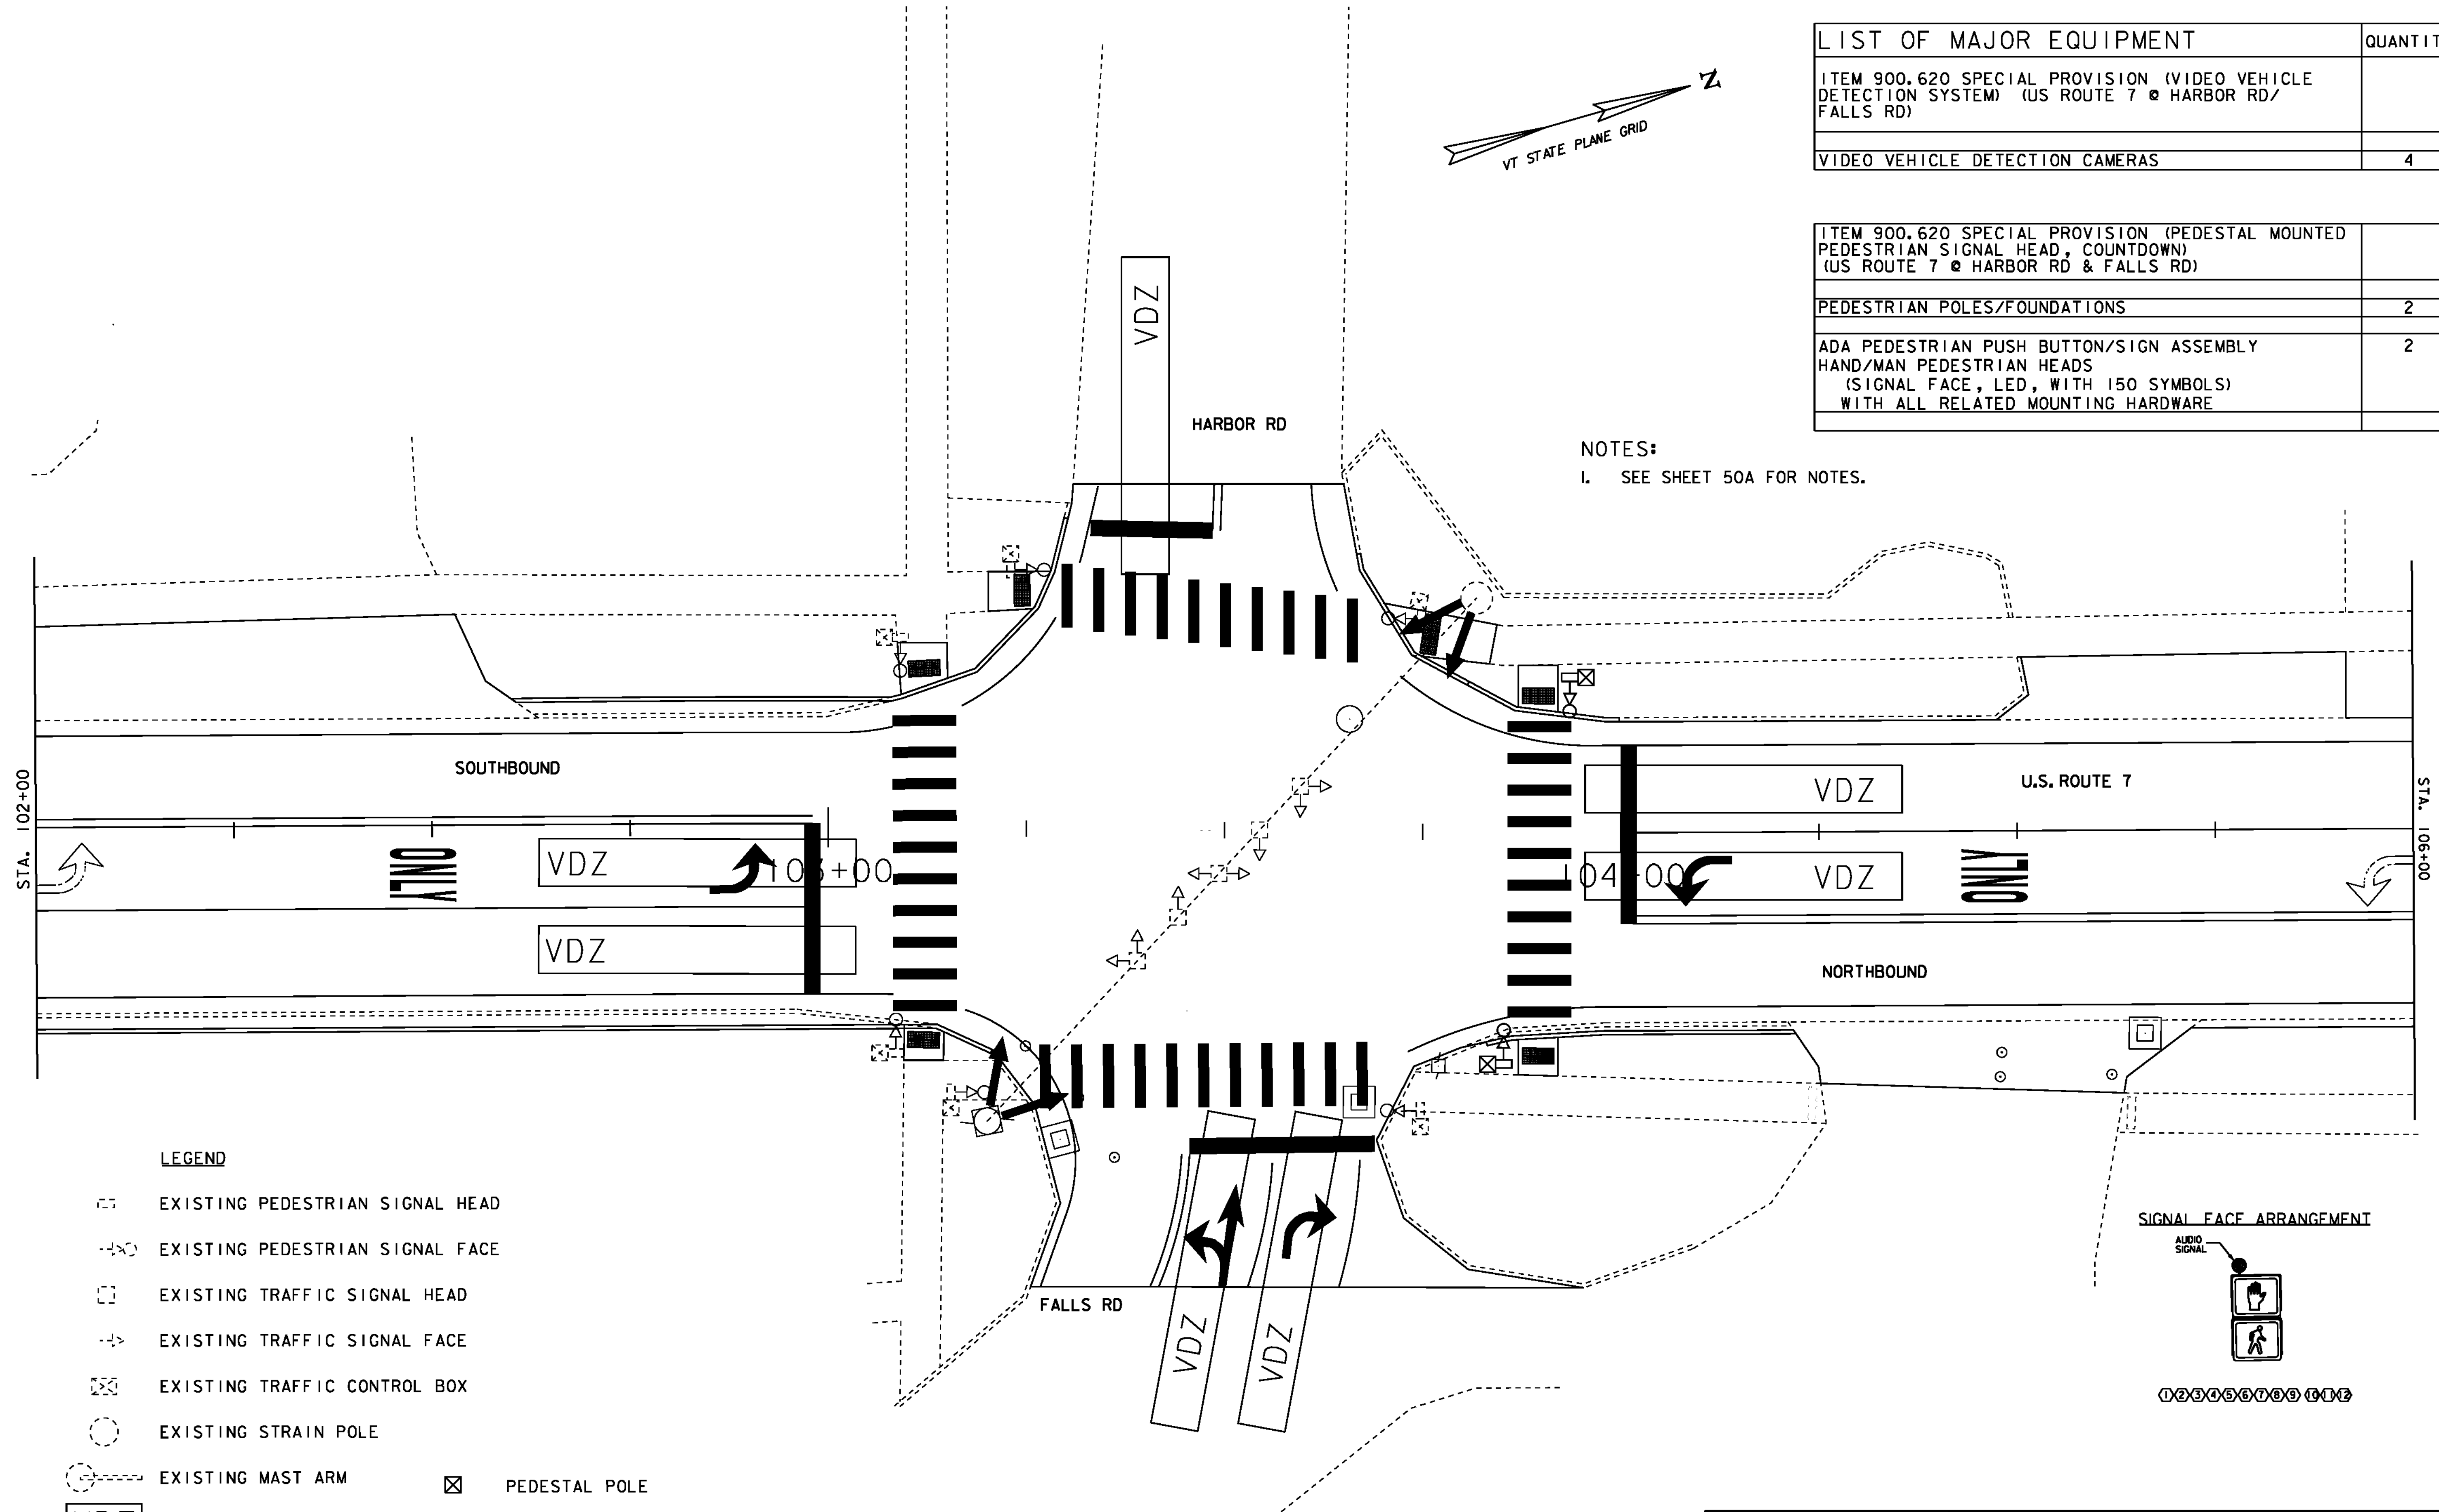

LEGEND

- EXISTING PEDESTRIAN SIGNAL HEAD
- EXISTING PEDESTRIAN SIGNAL FACE
- EXISTING TRAFFIC SIGNAL HEAD
- EXISTING TRAFFIC SIGNAL FACE
- EXISTING TRAFFIC CONTROL BOX
- EXISTING STRAIN POLE
- EXISTING MAST ARM
- PEDESTAL POLE
- PEDESTRIAN SIGNAL HEAD
- PEDESTRIAN SIGNAL FACE
- VIDEO DETECTION ZONE
- VIDEO CAMERA

SIGNAL FACE ARRANGEMENT

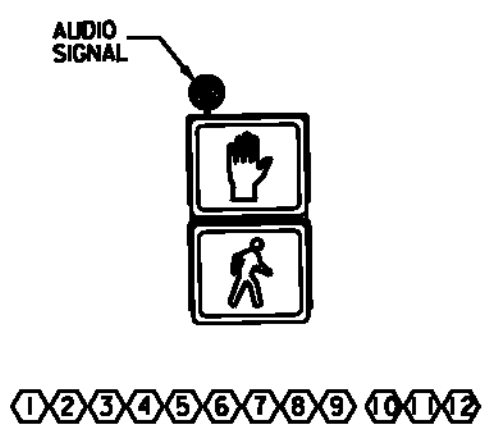

NOT TO SCALE

INTERSECTION TRAFFIC SIGNAL EQUIPMENT SHEET 3

PROJECT NAME:	CHARLOTTE - SOUTH BURLINGTON
PROJECT NUMBER:	NH 2907(I)
FILE NAME:	p10B206.dgn
PROJECT LEADER:	CDL
DESIGNED BY:	BMB
PLOT FILE:	p10B206_52.1
PLOT DATE:	4/19/12
DRAWN BY:	BMB
CHECKED BY:	EPD
SHEET	52 OF 107