


LIST OF MAJOR EQUIPMENT	QUANTITY
ITEM 900.620 SPECIAL PROVISION (VIDEO VEHICLE DETECTION SYSTEM) (US ROUTE 7 @ BALDWIN DR)	
VIDEO VEHICLE DETECTION CAMERAS	4

NOTES:  
 1. SEE SHEET 50A FOR NOTES.

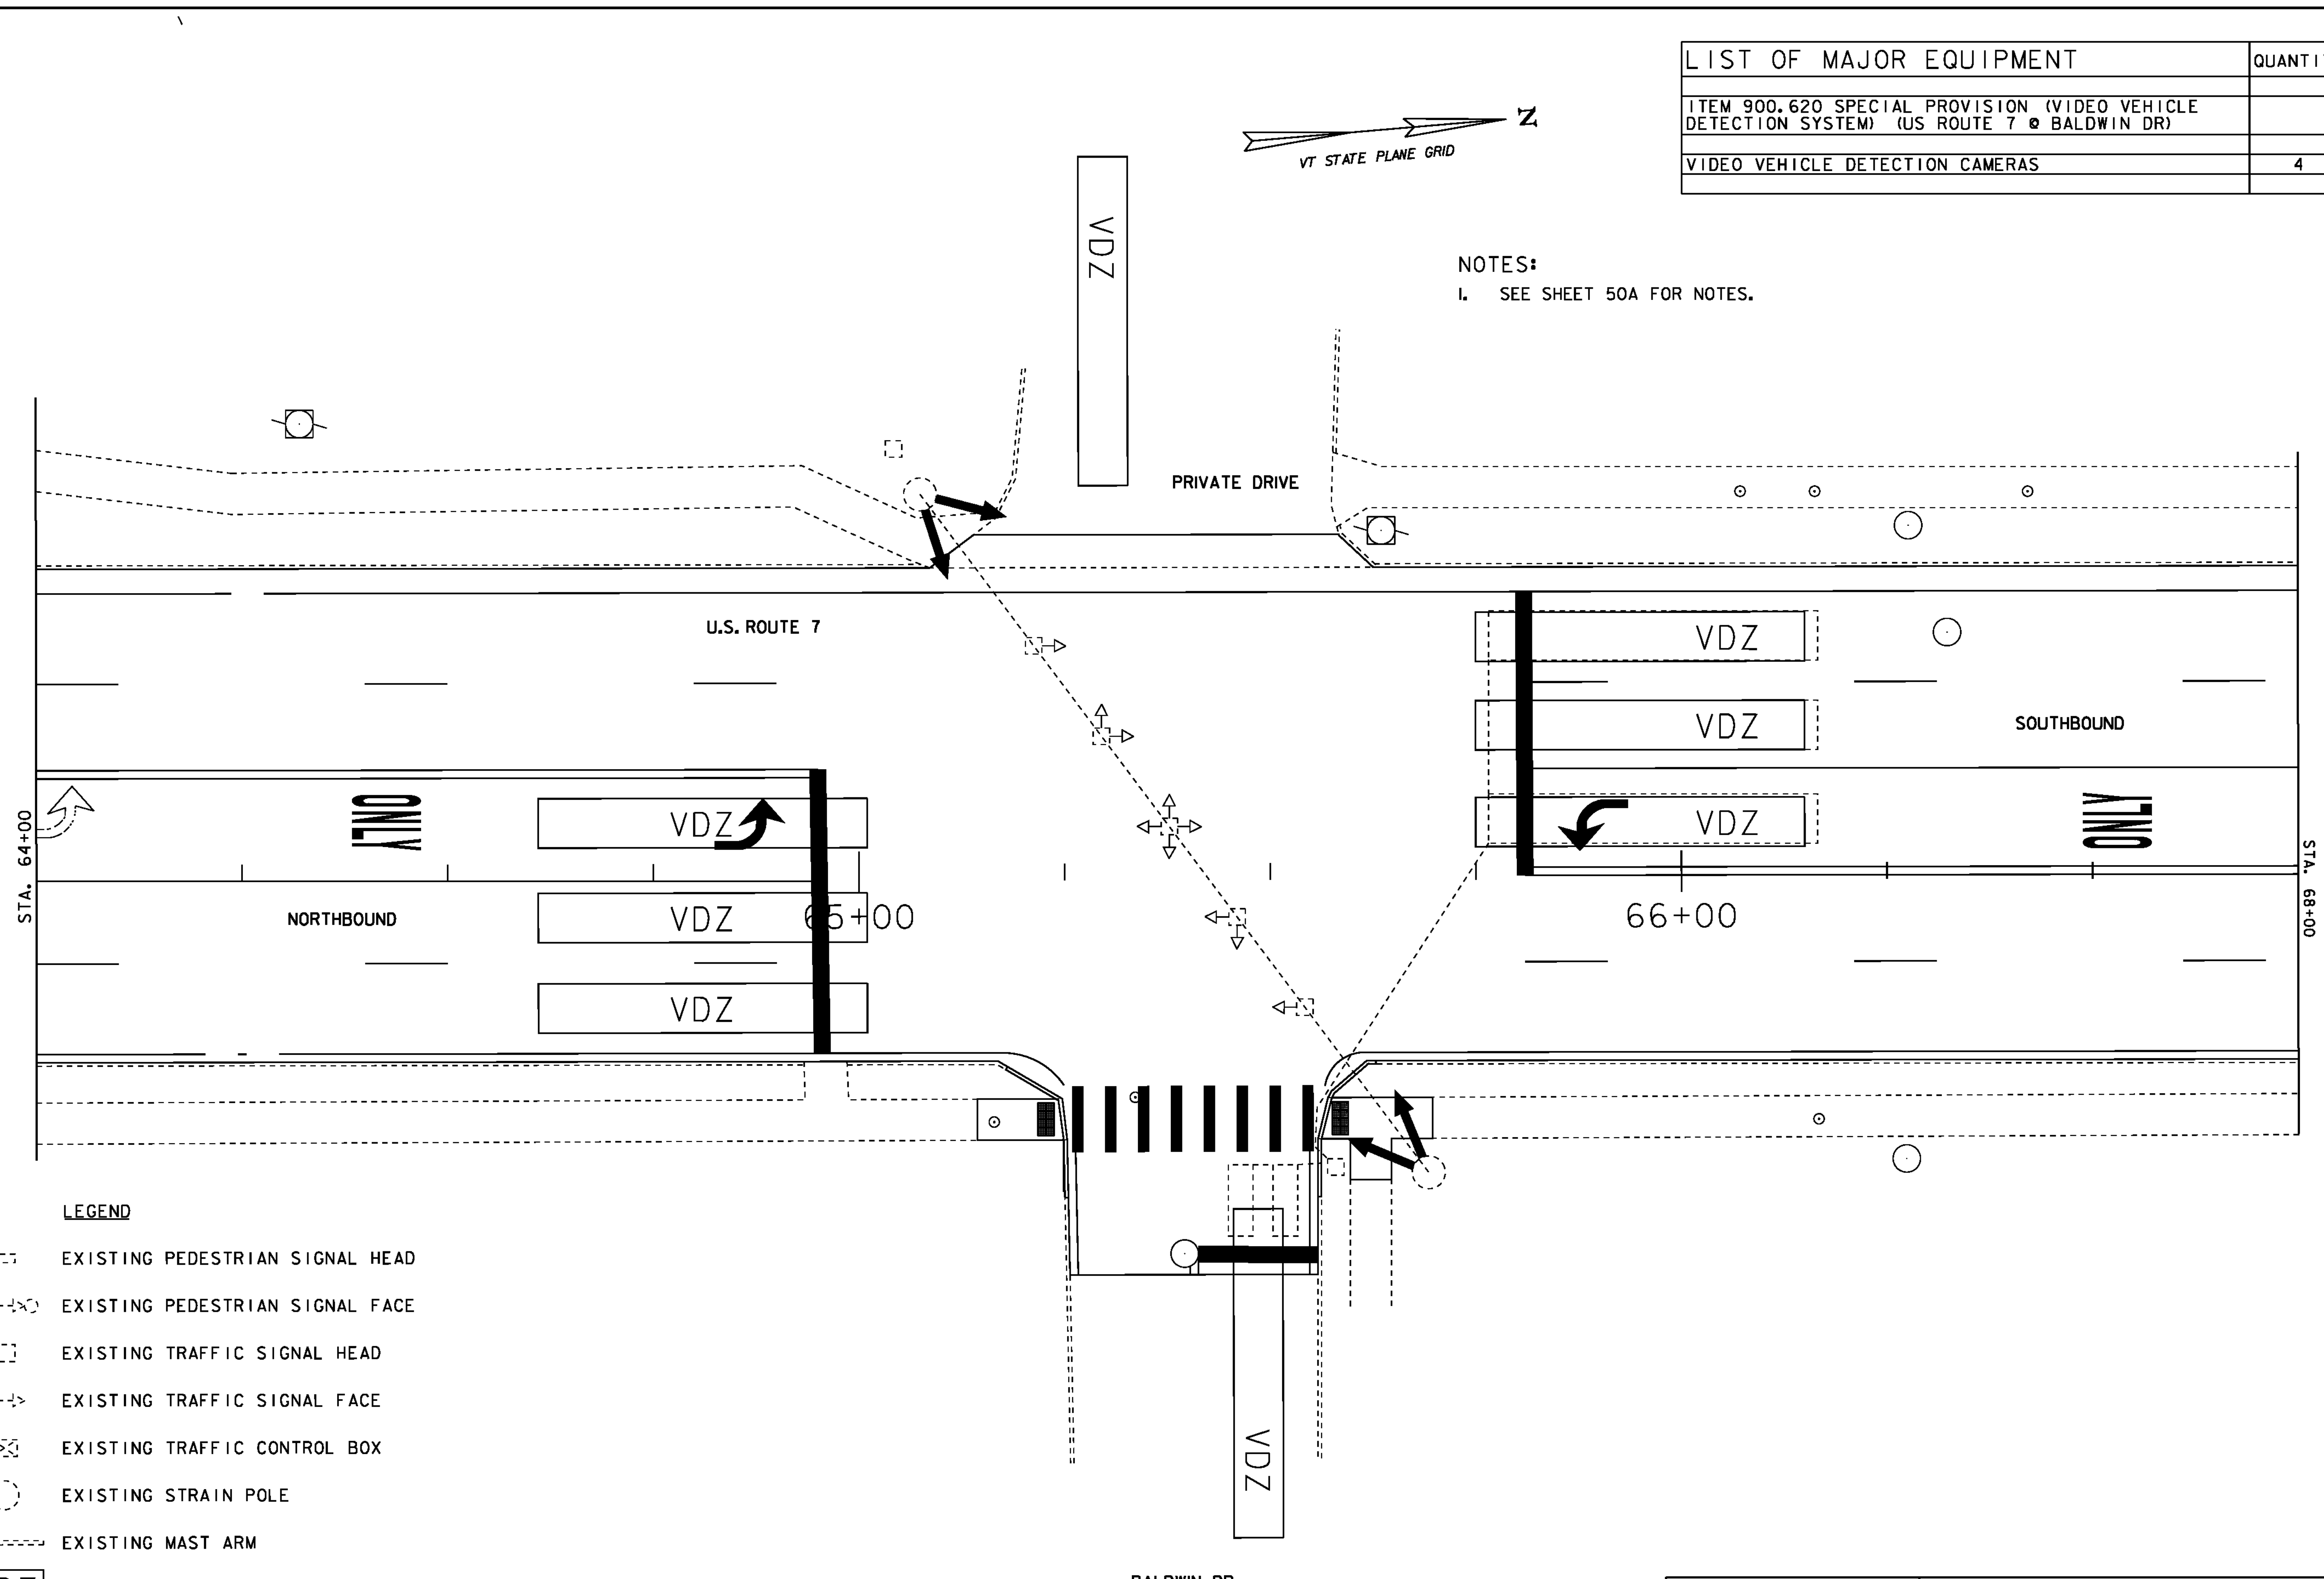

- LEGEND**
- EXISTING PEDESTRIAN SIGNAL HEAD
  - EXISTING PEDESTRIAN SIGNAL FACE
  - EXISTING TRAFFIC SIGNAL HEAD
  - EXISTING TRAFFIC SIGNAL FACE
  - EXISTING TRAFFIC CONTROL BOX
  - EXISTING STRAIN POLE
  - EXISTING MAST ARM
  - VIDEO DETECTION ZONE
  - VIDEO CAMERA

NOT TO SCALE

<b>INTERSECTION TRAFFIC SIGNAL EQUIPMENT SHEET 5</b>	PROJECT NAME: CHARLOTTE - SOUTH BURLINGTON	PLOT DATE: 4/19/12
	PROJECT NUMBER: NH 2907(I)	DRAWN BY: BMB
	FILE NAME: p10B206.dgn	CHECKED BY: EPD
	PROJECT LEADER: CDL	SHEET 54 OF 107
	DESIGNED BY: BMB	
	PLOT FILE: p10B206_54.I	